
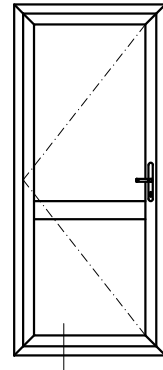


Stepped Open Out - Detail 39A

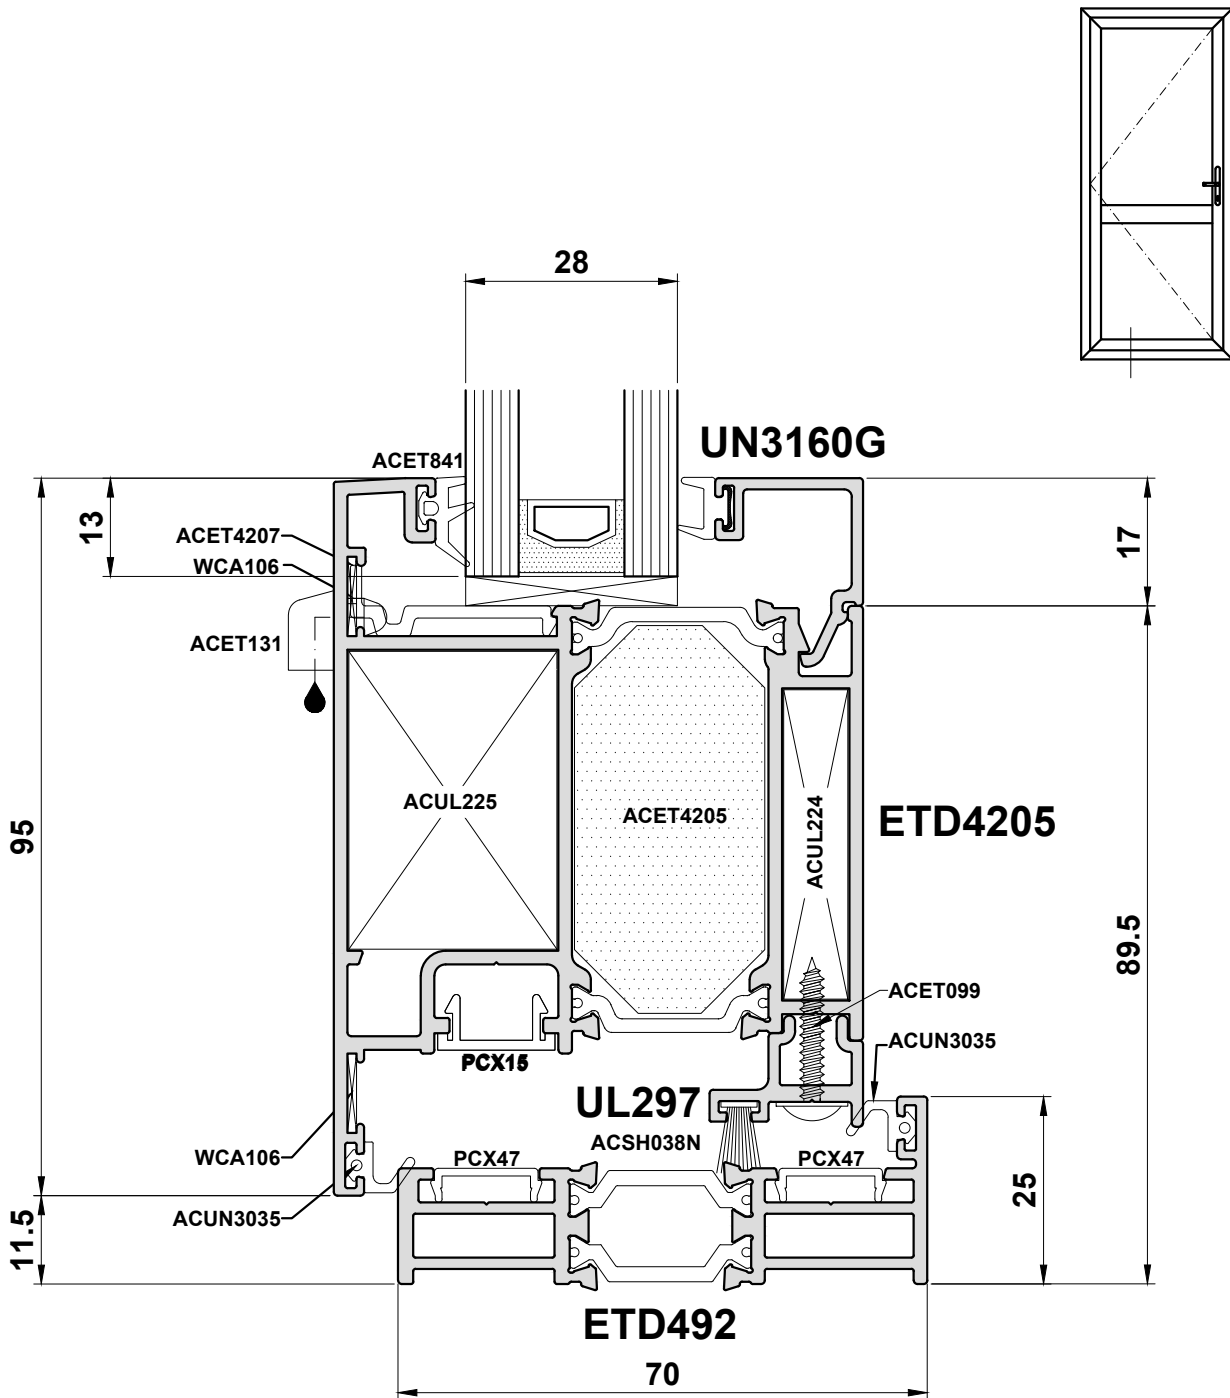

Do Not Scale From This Drawing