
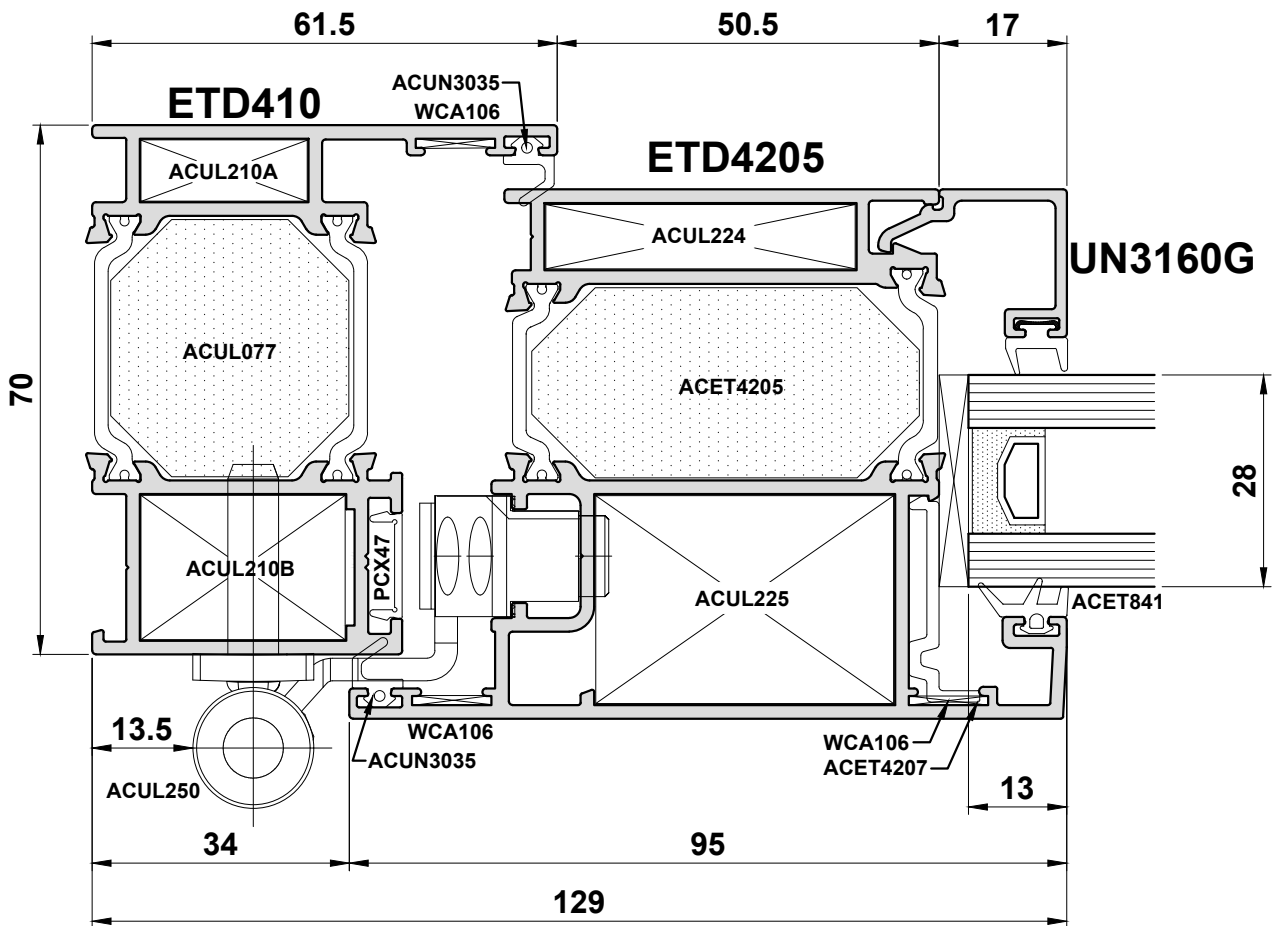


Stepped Open Out - Detail 33

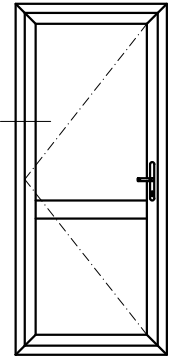

Do Not Scale From This Drawing