



Detail 8B

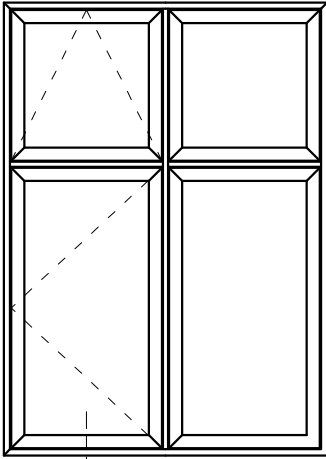

8

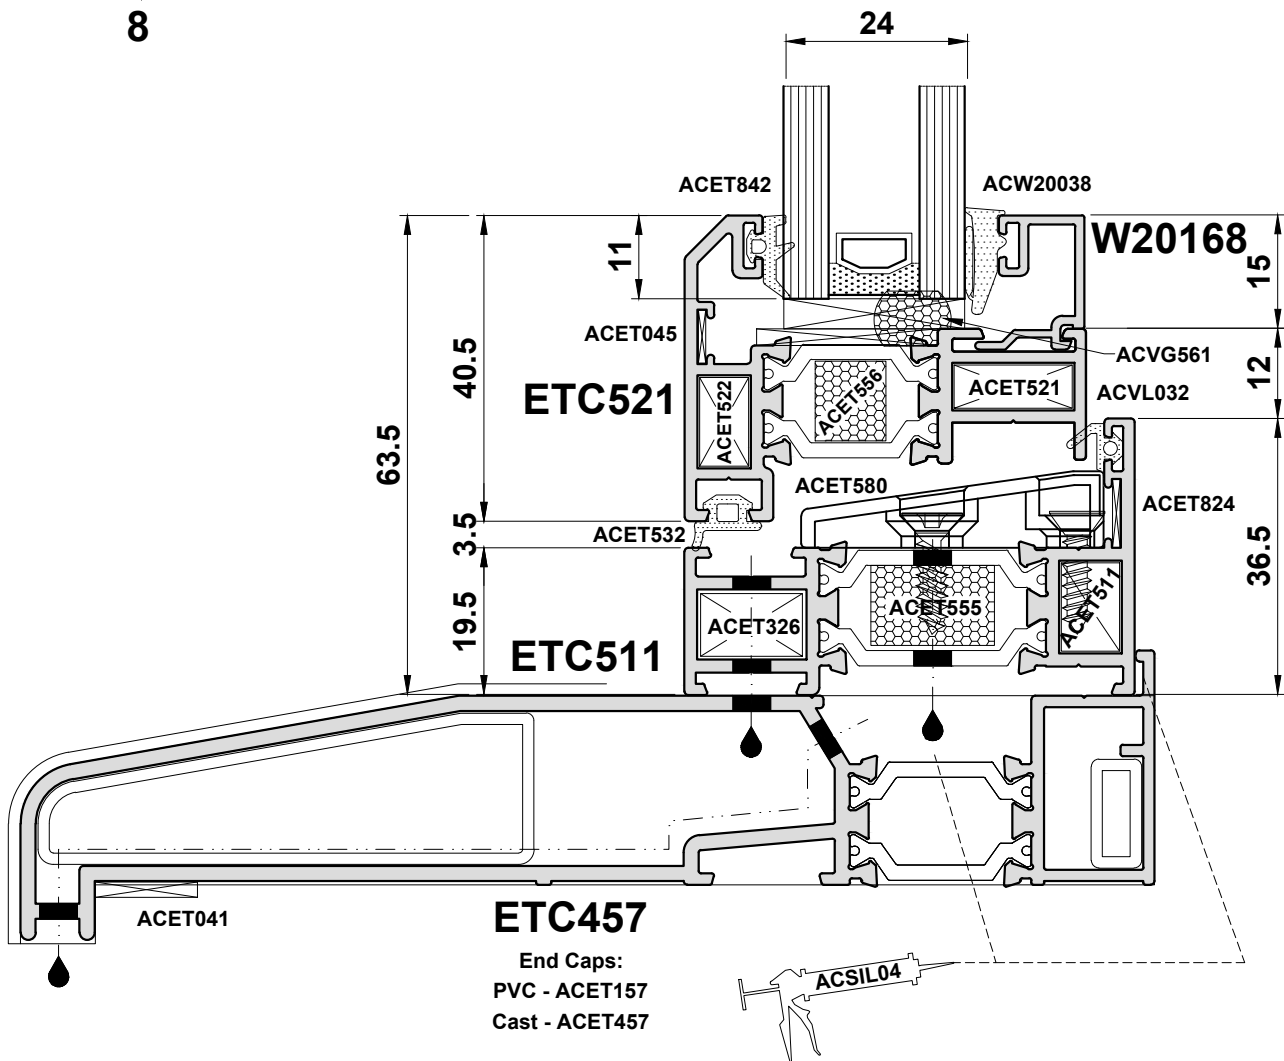

Do Not Scale From This Drawing