
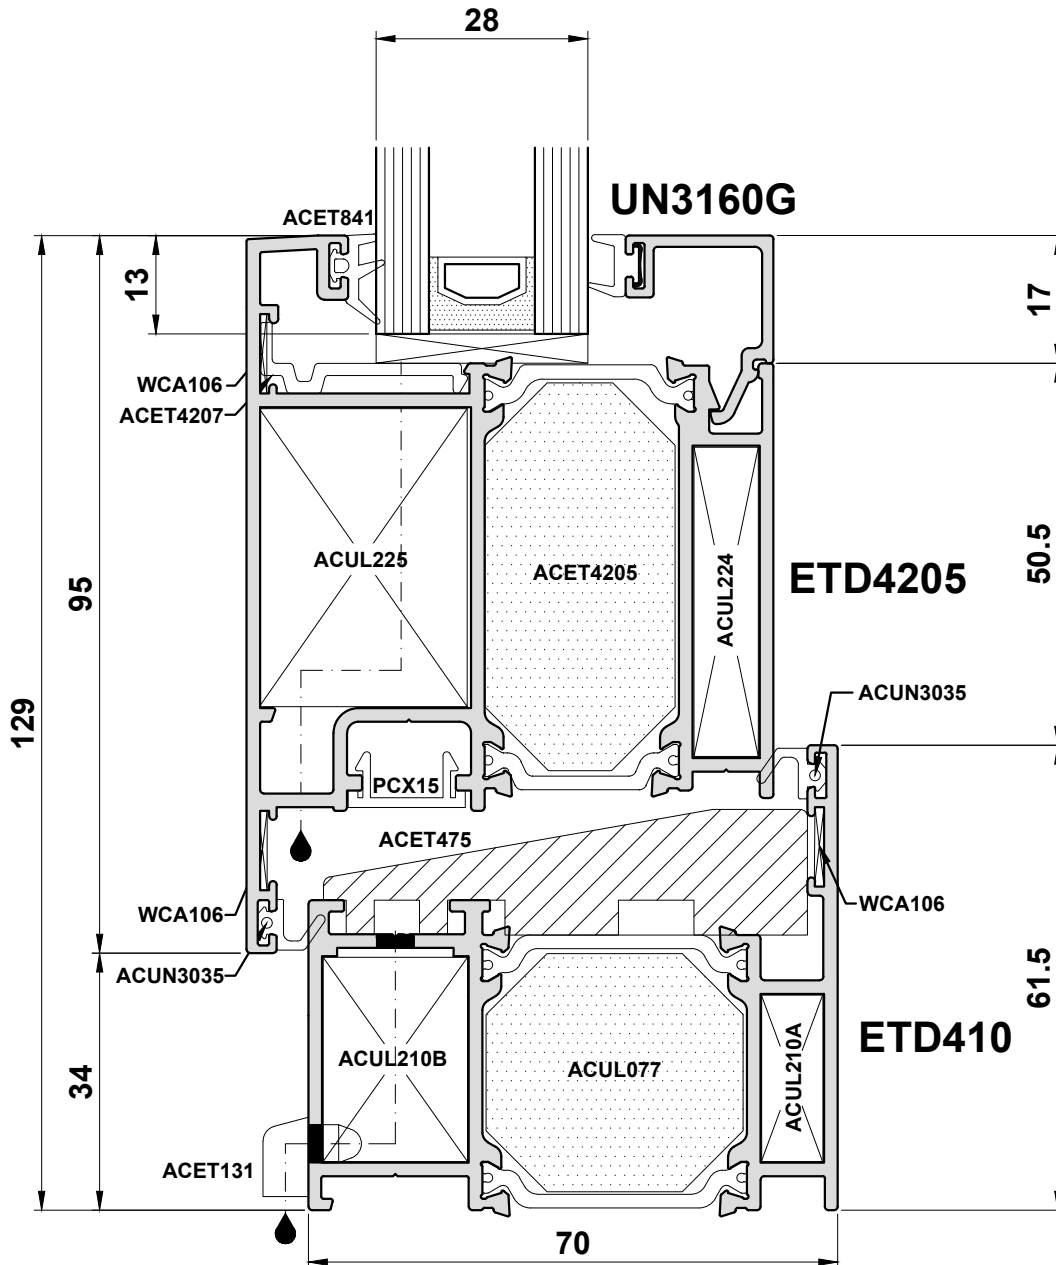


**Stepped Open Out - Detail 39C**

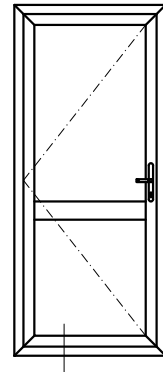

**Do Not Scale From This Drawing**