




PROPOSED BLOCK PLAN
SCALE 1:200

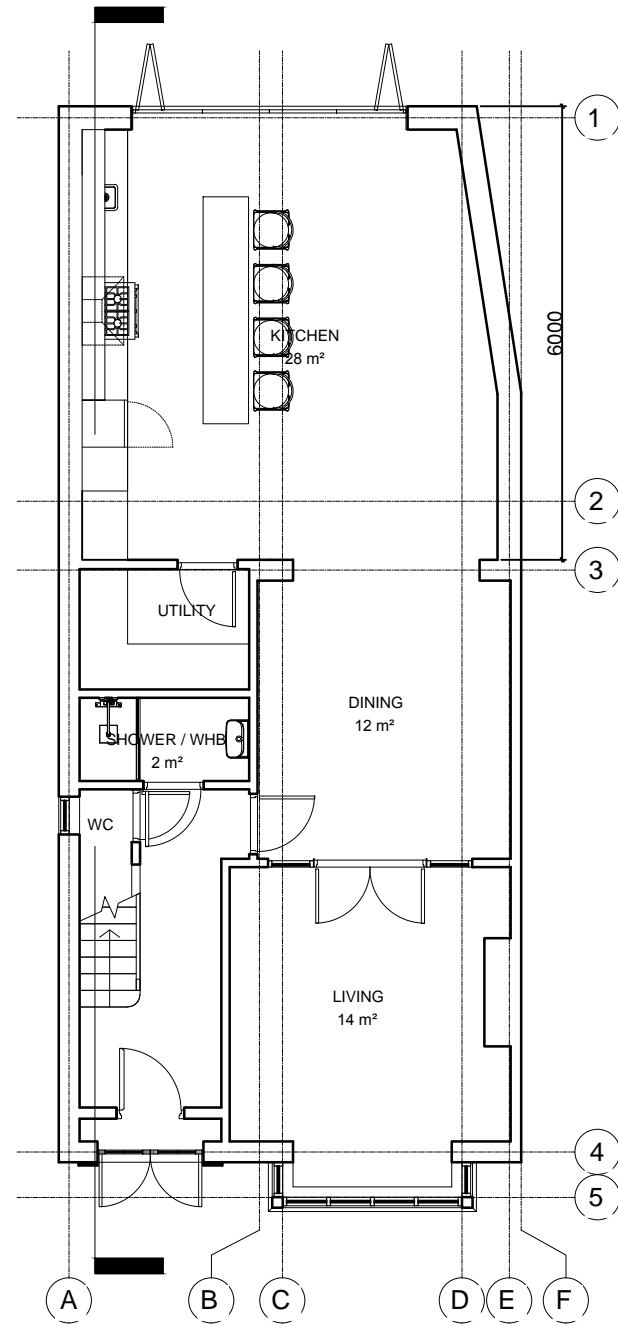

PROPOSED GROUND FLOOR PLAN

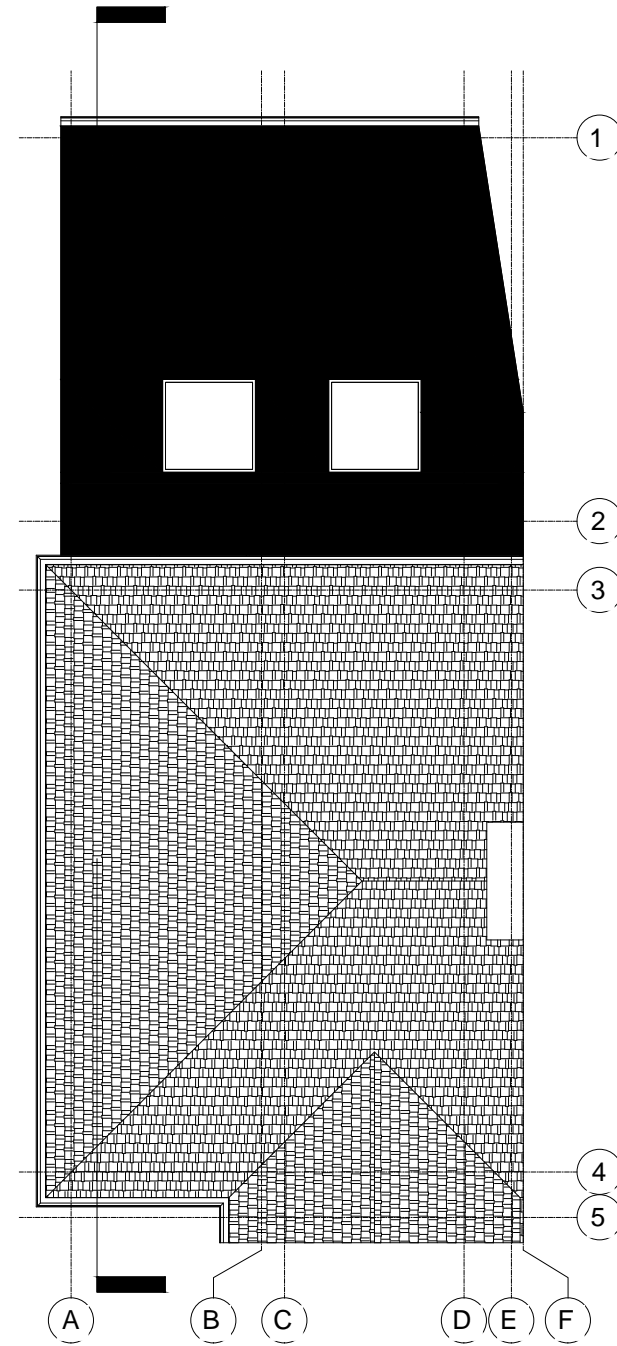

PROPOSED ROOF PLAN

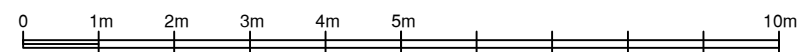

NOTE! THE MATERIALS USED IN THE CONSTRUCTION OF THE EXTENSION WILL BE OF SIMILAR APPEARANCE TO THOSE USED IN CONSTRUCTION OF THE EXTERIOR OF THE EXISTING DWELLINGHOUSE

	STUDIO CAD PROJECTS Architectural Designers TEL: 079 581 581 90 E-mail: scprojects@onet.eu
	PROJECT: 17 DORCHESTER ROAD NORTHOLT UB5 4PA PROPOSED PLANS
SCALE: 1:100 (A3) DATE: MAY 2023	PROJECT No: 2230530-1
<small>THIS DRAWING MUST NOT BE REPRODUCED, MULTIPLIED OR SUBMITTED TO THE INSPECTION OF THIRD PARTIES WITHOUT OUR PRIOR PERMISSION. ALL DIMENSIONS TO BE CHECKED AND VERIFIED ON SITE.</small>	