



Scale: 1 : 150
FRONT_ELEVATION

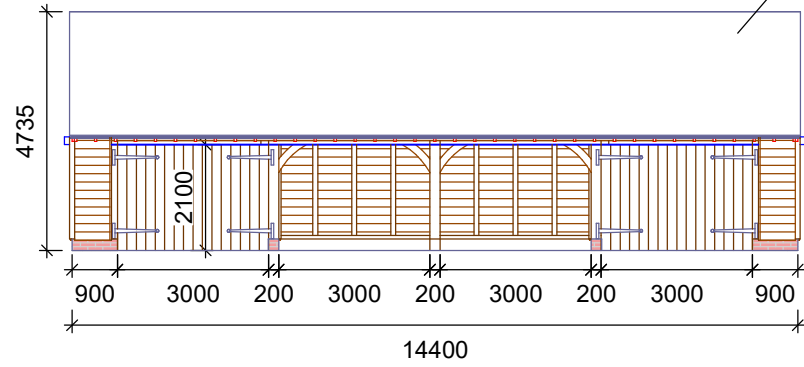

CLAY PAN TILE IN TRADITIONAL STYLE


Scale: 1 : 150
REAR_ELEVATION

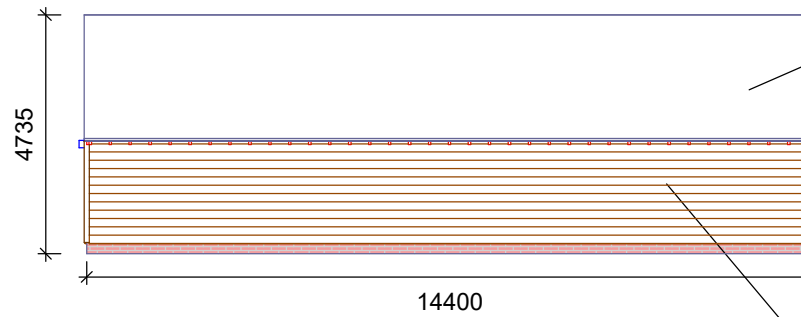


EXPOSED RAFTER FEET WITH OPEN EAVES

NATURAL WEATHERBOARDING


Scale: 1 : 150
LEFT_ELEVATION

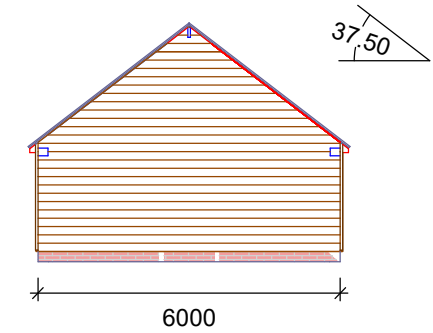


Scale: 1 : 150
RIGHT_ELEVATION

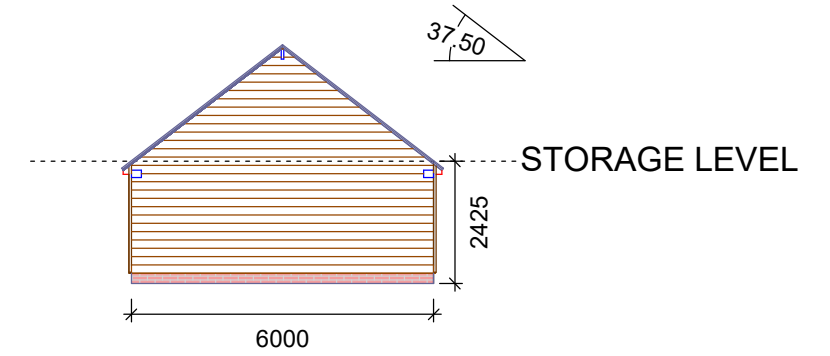


Scale: 1 : 150
STORAGE_ELEVATION

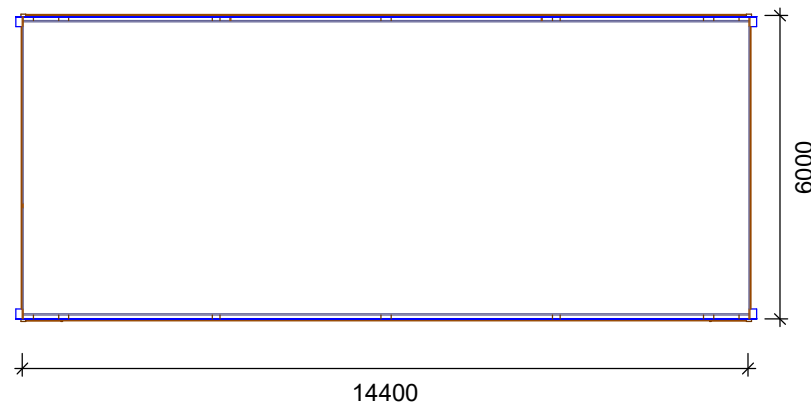


Scale: 1 : 150
PLAN_ELEVATION

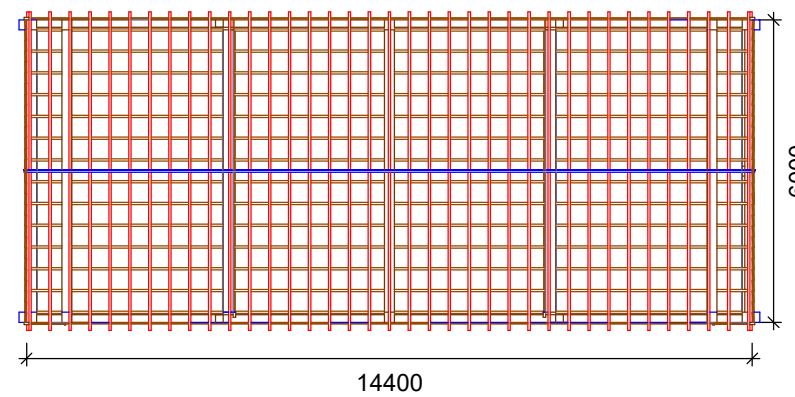

Scale: 1 : 150
POST_ELEVATION

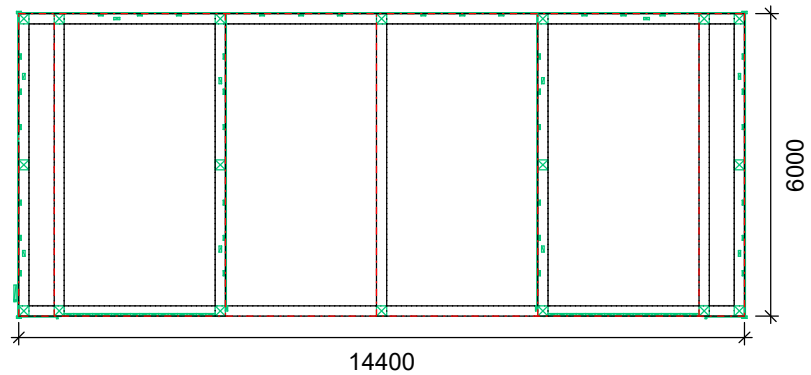

Scale: 1 : 150
BRICK_ELEVATION

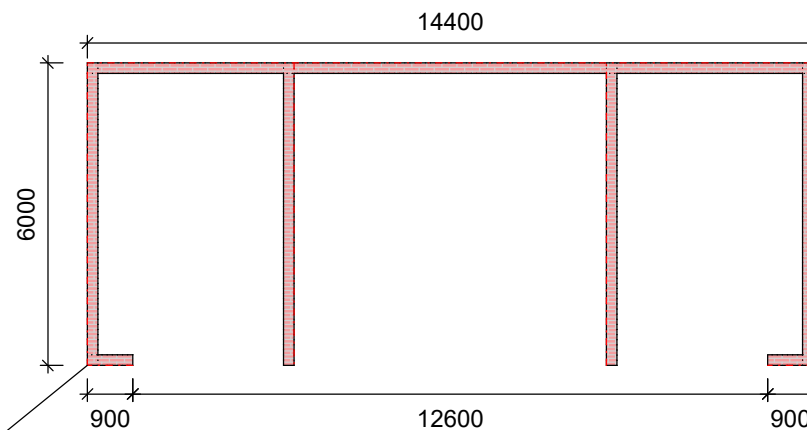

RED BRICKWORK (3 COURSES)


PLANNING DRAWING
4 BAY GARAGE WITH STORAGE ABOVE

MR R MANGHAM

THE RED HOUSE
HIGH TOWN GREEN
RATTLESDEN
BURY ST EDMUNDS
IP30 0SX

DATE: 13/03/2023
SCALE: 1 : 150 @ A3

SCALE : 1 : 150 @ A3

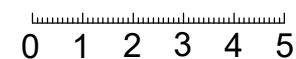

REF: MANGHAMV2



Document Information:

MR MANGHAM
PLANNING DRAWING
DATE: 13/03/2023

Project Information:

MANGHAM
4 BAY GARAGE
14.4m x 6.0m