

**TITLE :** **The Conservation Rooflight**<sup>®</sup>  
 > A roof window range suitable for pitched roofs between 17.5° and 65°  
 > Detail applicable ONLY to rooflight models with integral casement timber linings

**Warm Roof | Slate Tile | Lead Soakers**  
**'Between the rafter' installation detail**


<b>DWG NO. :</b> CR_WRSF_LS_A	<b>SHEET NO. :</b> 1 OF 2	<b>REVISION:</b>
<b>SCALE :</b> 1:5 @ A3 DO NOT SCALE	<b>DATE :</b> 24/07/2014	<b>A</b>
This is a suggested installation detail which may not be exactly applicable to all situations and constructions. It is not a detailed or constructional proposal. Installers and designers are advised to check their own details for compliance with all currently applicable Local Authority by-laws, Acts of Parliament and British / ISO standards.		

New at first issue  
 DB: EH CB: PD

**the Rooflight Company**  
*The Professionals' Choice*  
 w: www.therooflightcompany.co.uk

All information contained within this drawing is copyright © and design right of the Rooflight Company. The intellectual property rights of the products detailed within this drawing and embedded 3D models are owned by the Rooflight Company.



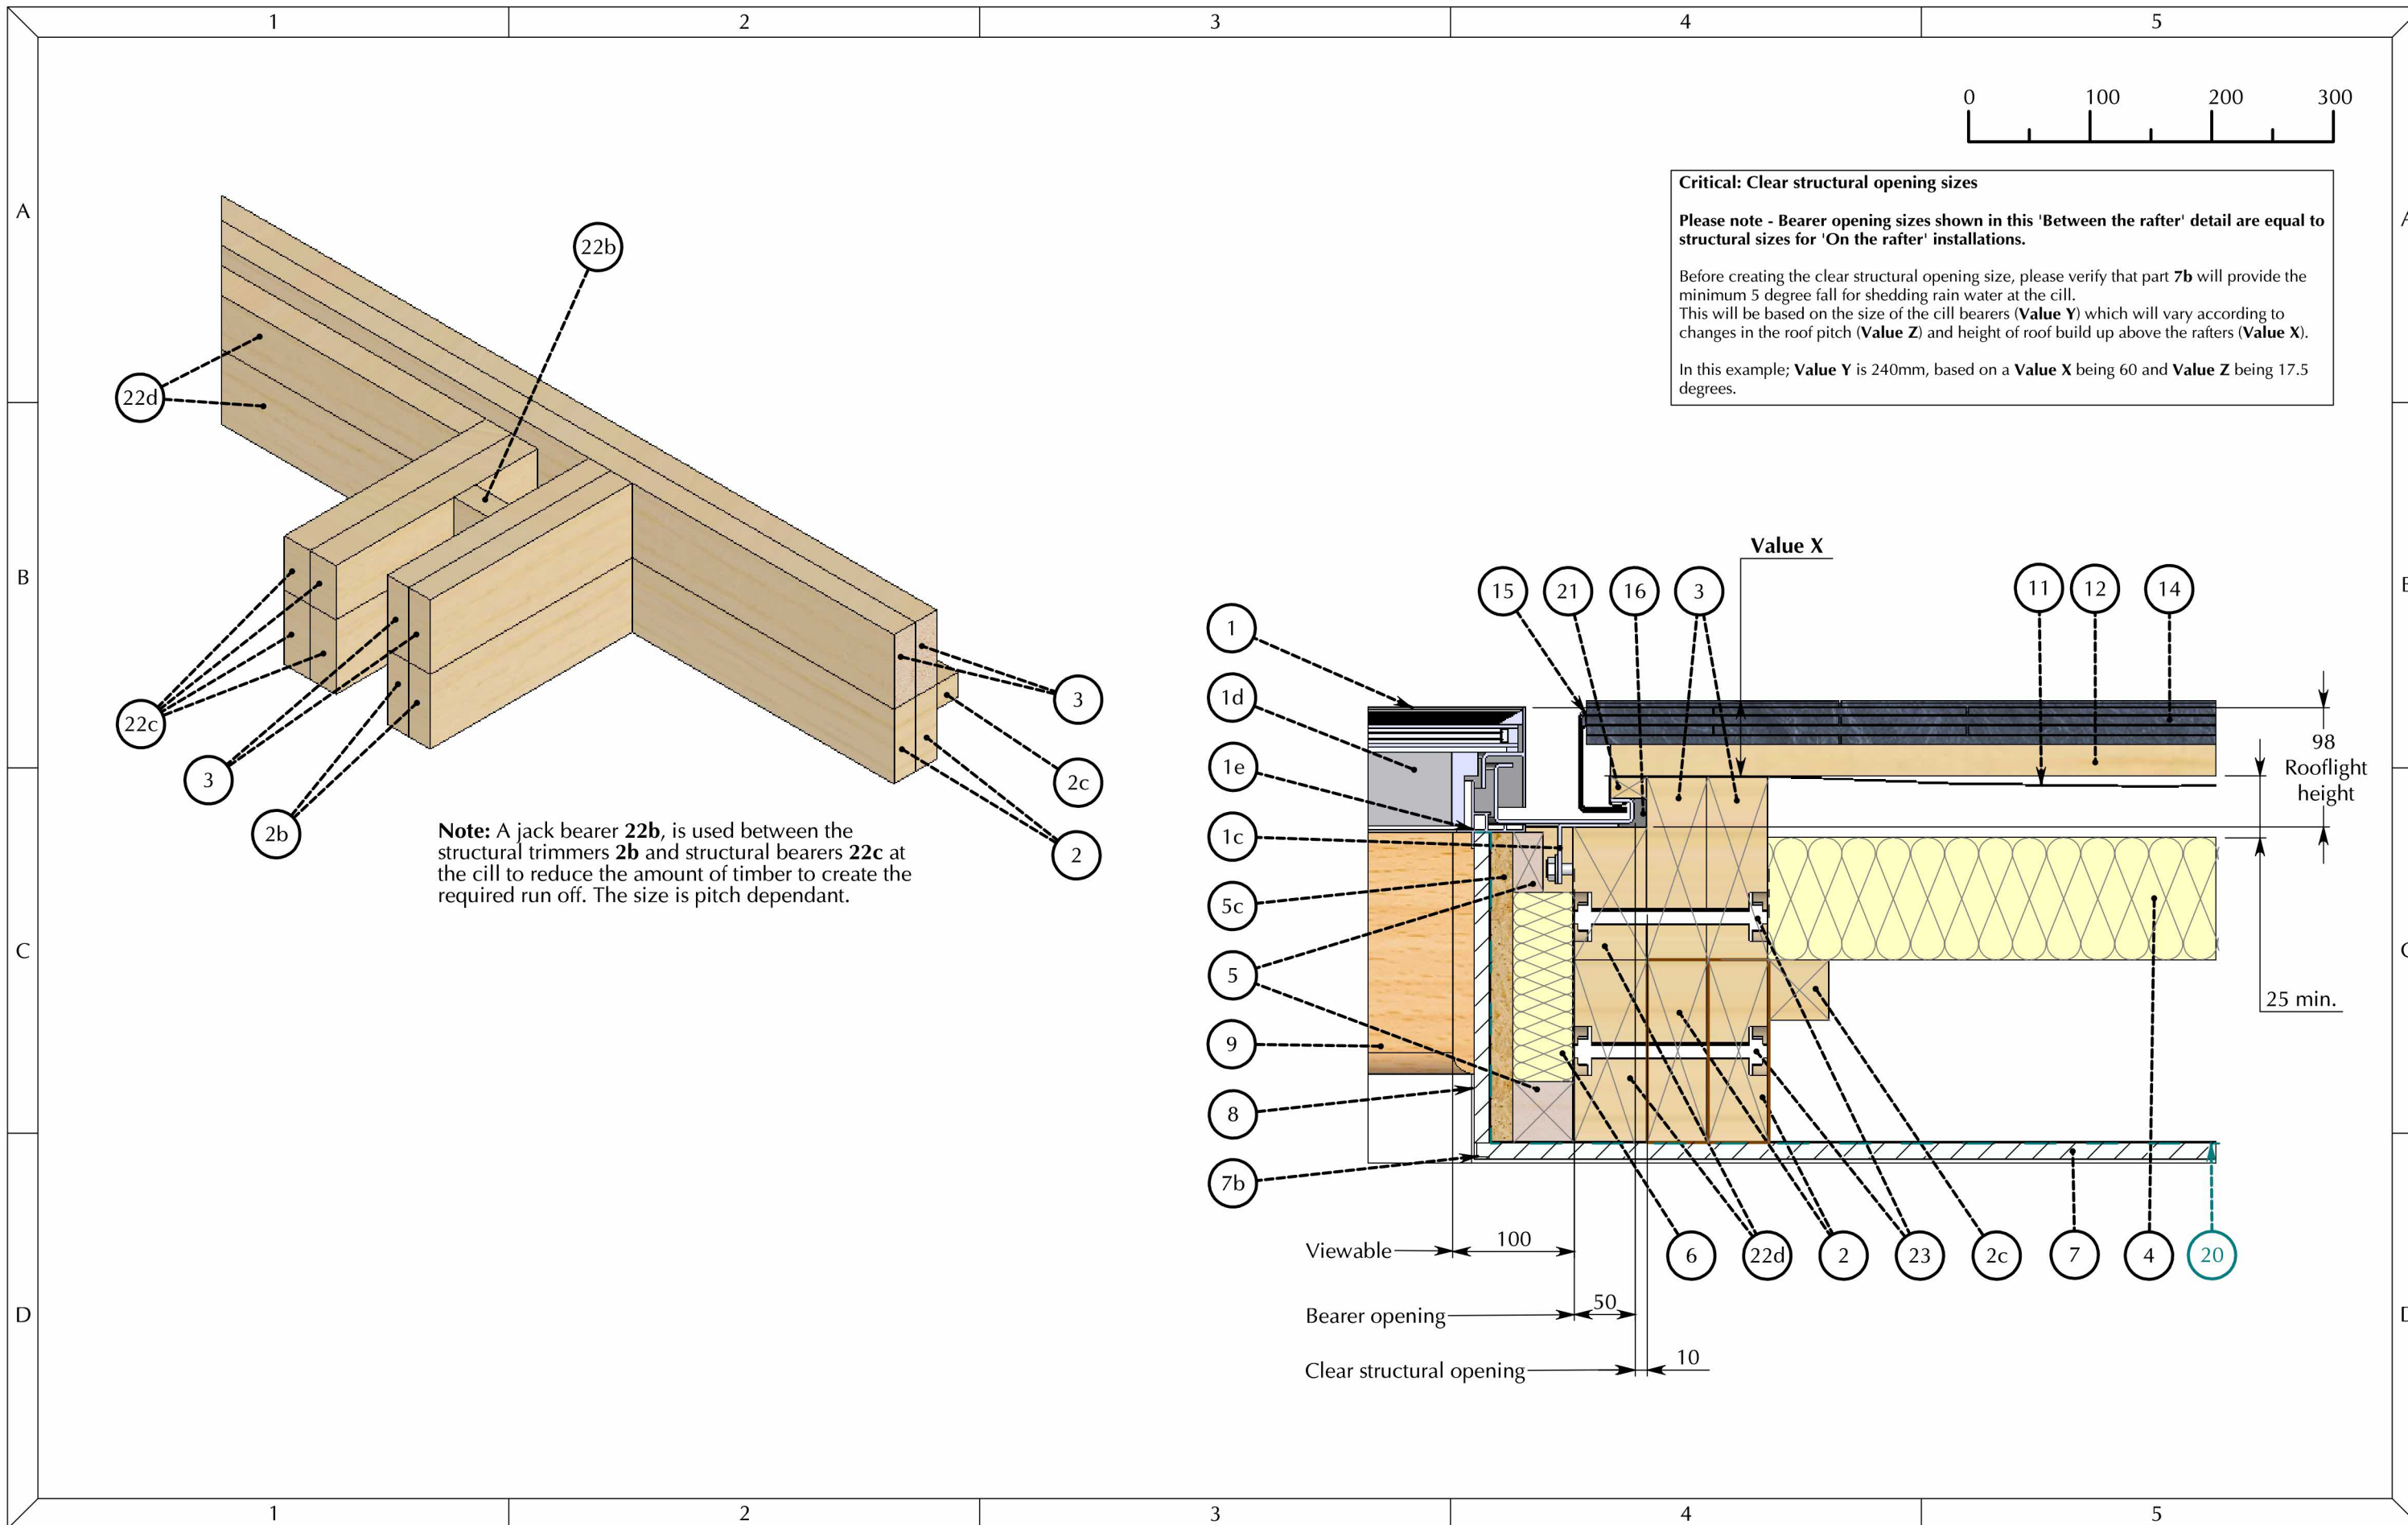

**TITLE :** **The Conservation Rooflight®**  
 > A roof window range suitable for pitched roofs between 17.5° and 65°  
 > Detail applicable ONLY to rooflight models with integral casement timber linings

**Warm Roof | Slate Tile | Lead Soakers**  
**'Between the rafter' installation detail**

<b>DWG NO. :</b> CR_WRSF_LS_A	<b>SHEET NO. :</b> 2 OF 2
<b>SCALE :</b> 1:5 @ A3 DO NOT SCALE	<b>DATE :</b> 24/07/2014
This is a suggested installation detail which may not be exactly applicable to all situations and constructions. It is not a detailed or constructional proposal. Installers and designers are advised to check their own details for compliance with all currently applicable Local Authority by-laws, Acts of Parliament and British / ISO standards.	

**REVISION:**

**A**

New at first issue  
 DB: EH CB: PD

**the Rooflight Company**  
*The Professionals' Choice*  
 w: www.therooflightcompany.co.uk

All information contained within this drawing is copyright © and design right of the Rooflight Company. The intellectual property rights of the products detailed within this drawing and embedded 3D models are owned by the Rooflight Company.