



THIS DOCUMENT AND ALL INFORMATION CONTAINED HEREIN IS CONFIDENTIAL AND THE INTELLECTUAL PROPERTY OF ADS DESIGN. IT IS DISCLOSED IN CONFIDENCE ON TERMS THAT IT WILL NOT BE DISCLOSED TO ANY THIRD PARTY, USED, SOLD, LOANED, LICENSED OR REPRODUCED IN WHOLE OR IN PART IN ANY MANNER OR FORM FOR MANUFACTURING, TENDERING OR FOR ANY OTHER PURPOSE WITHOUT THE WRITTEN PERMISSION OF ADS DESIGN. © ADS DESIGN

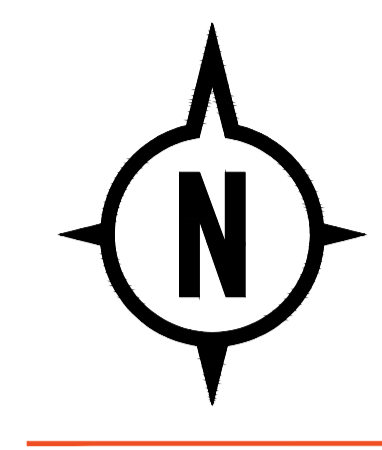

Key

- Application Site boundary
Site Area 1,150 sqm / 0.284 acres
- Proposed Solar Panel - Vertex S Mounted to Canopy Roofing

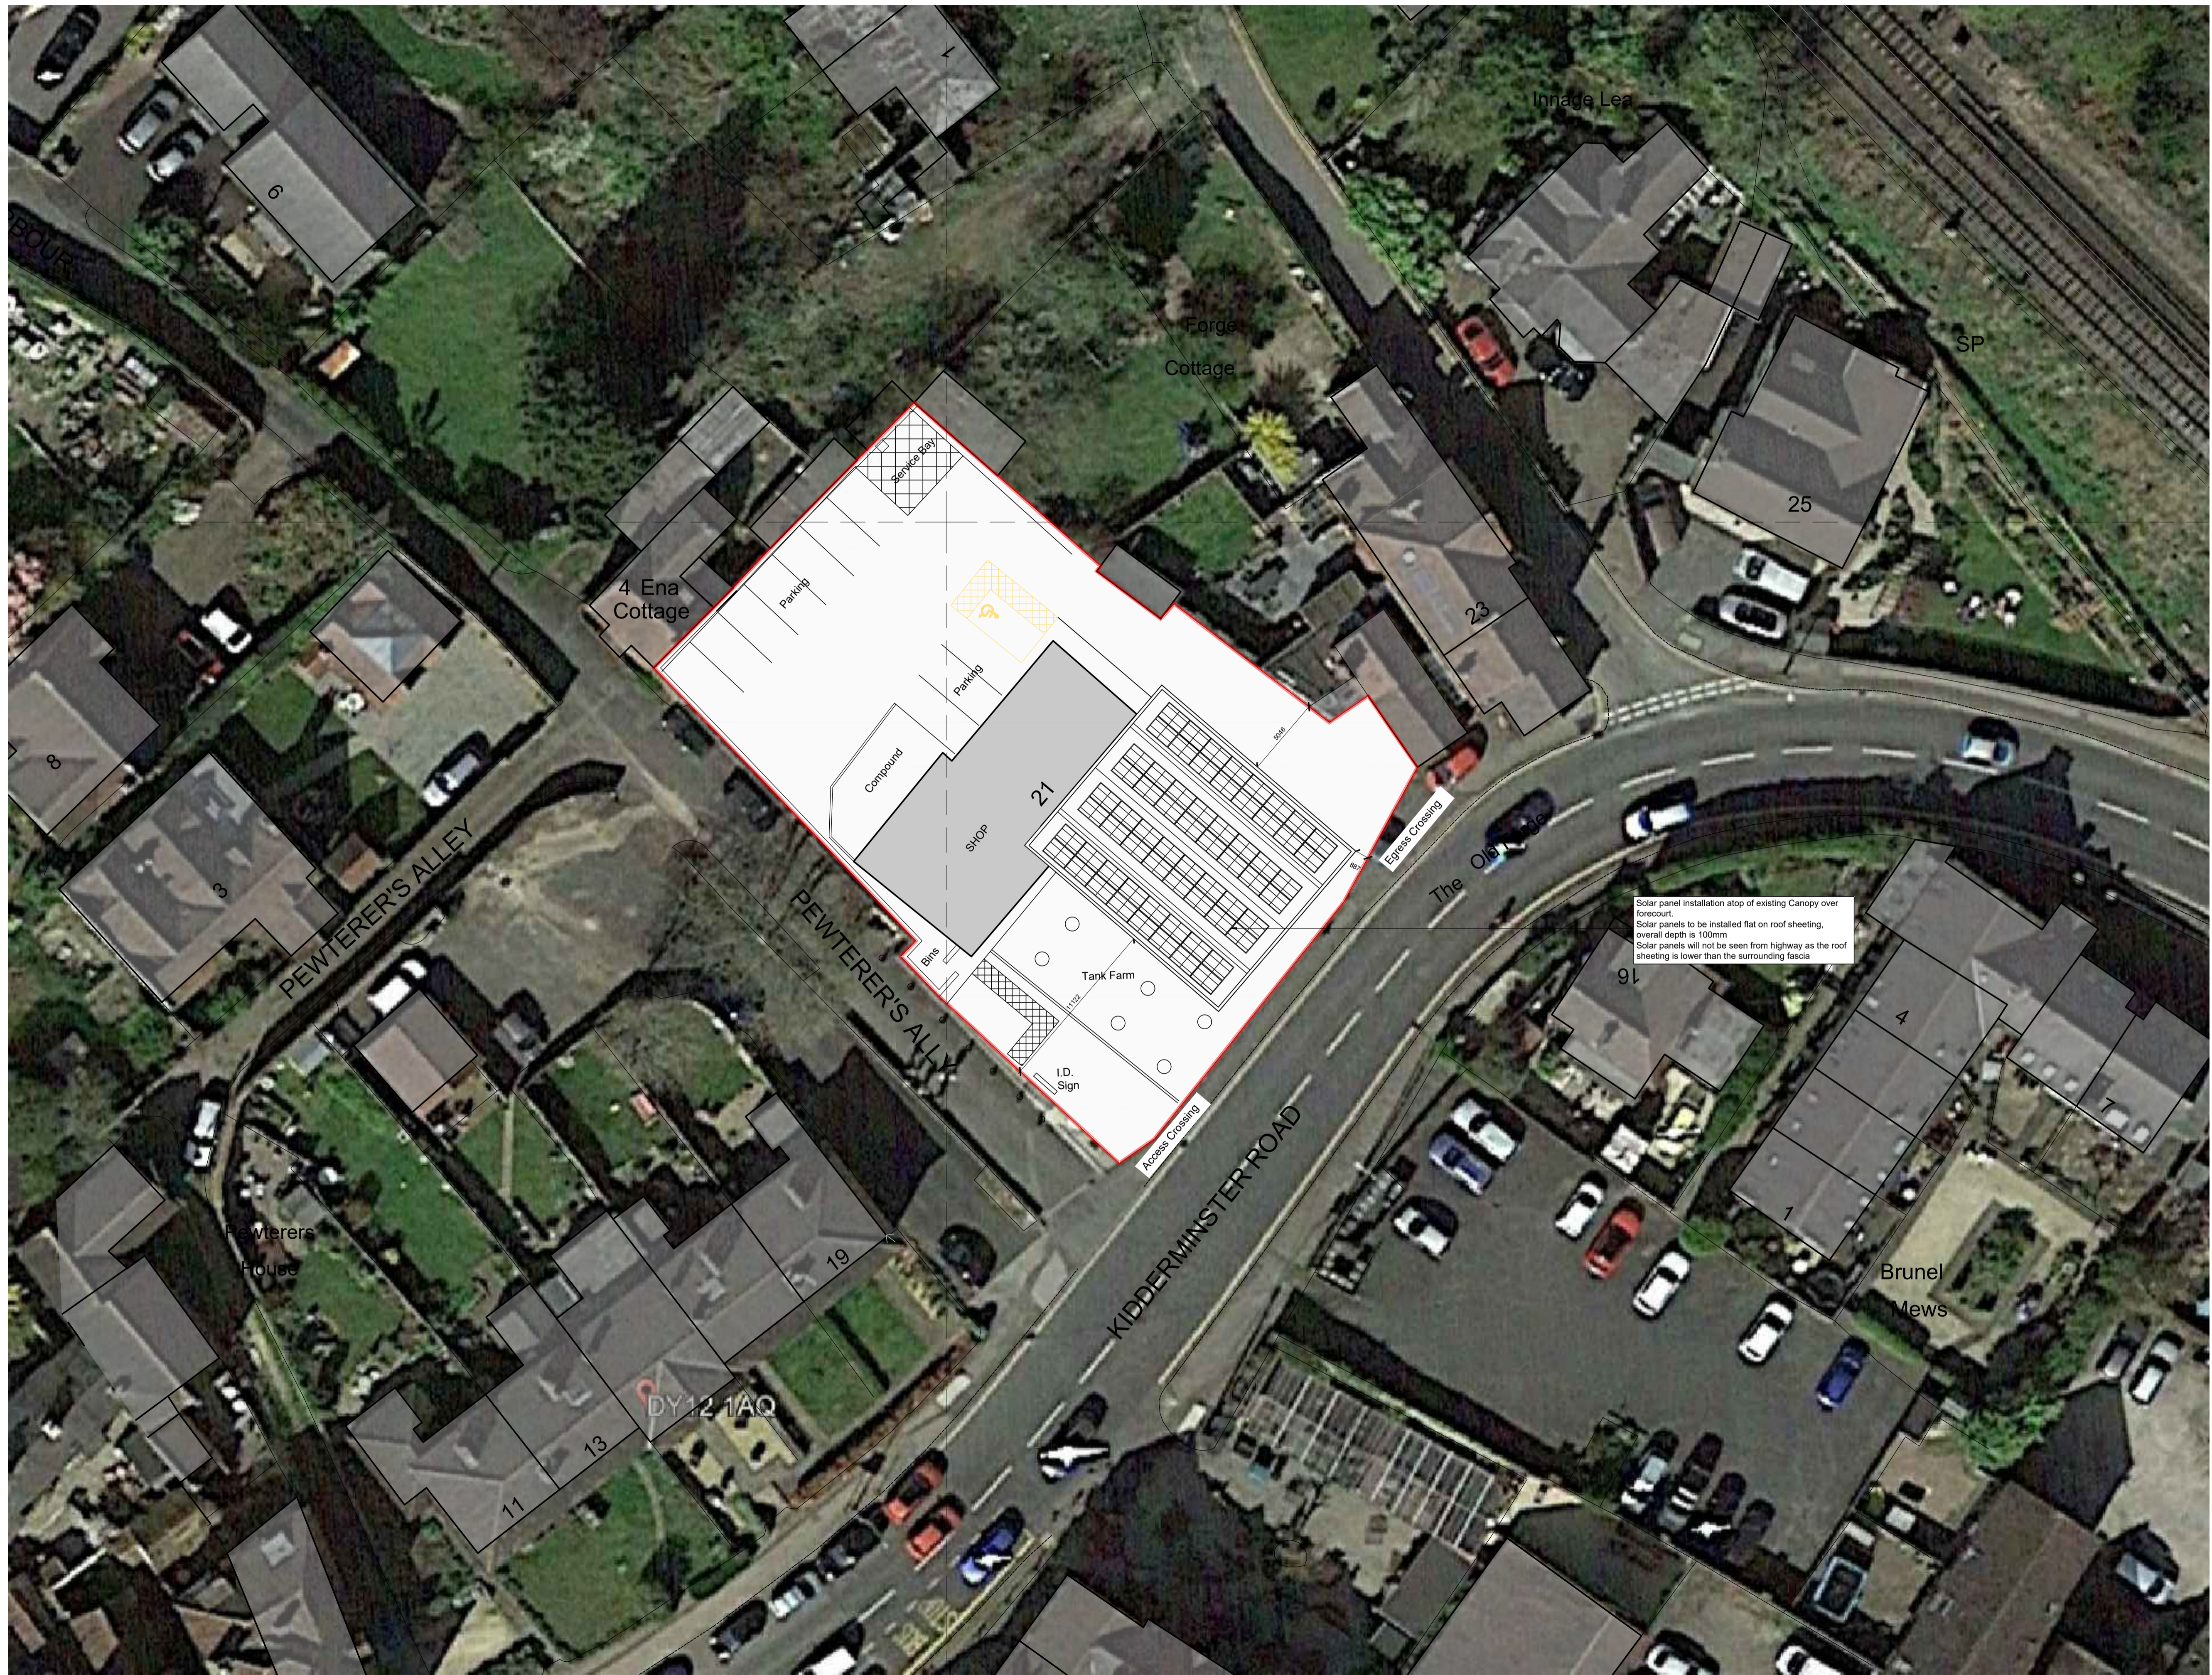

Solar panel installation atop of existing Canopy over forecourt.
Solar panels to be installed flat on roof sheeting, overall depth is 100mm
Solar panels will not be seen from highway as the roof sheeting is lower than the surrounding fascia

REVISIONS	
CLIENT	SGN RETAIL
PROJECT	BEWDLEY BRIDGE WORCESTER DY12 1AQ
TITLE	PLANNING LAYOUT
DATE	19.09.2023
SCALE	1:200 @ A1
JOB ID	2142
DWG	3

