



1. Do not scale off this drawing. Use figured dimensions only
2. All dimensions are in millimeters unless otherwise noted
3. All dimensions to be checked on site.
4. All omissions & discrepancies to be reported to the architect immediately
5. Check site conditions prior to commencement of works
6. This drawings is to be read in conjunction with other consultants & specialists drawings

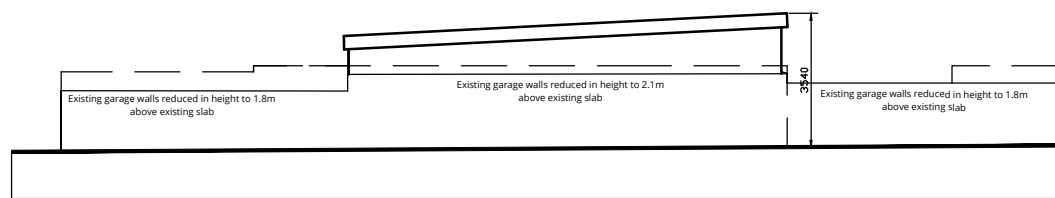


REAR ELEVATION (PLOT 1)


--- Line of existing garages walls

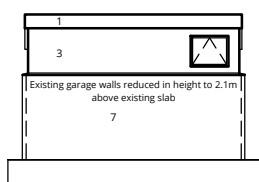


SIDE ELEVATION

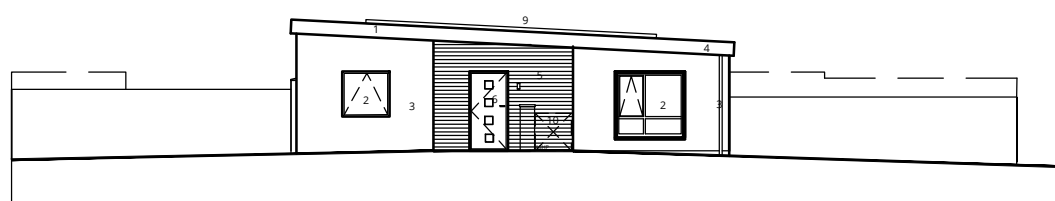

FRONT ELEVATION (PLOT 1)

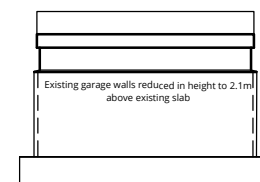


SIDE ELEVATION

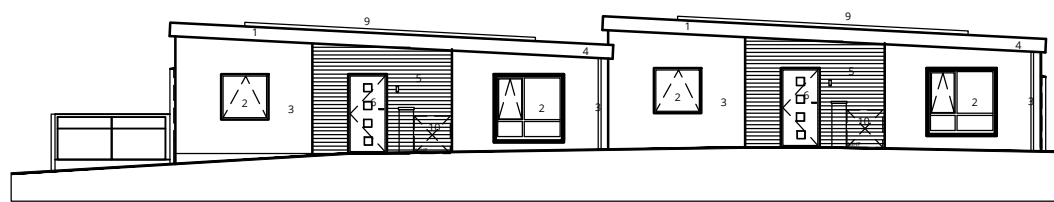


FRONT ELEVATION (PLOT 2 & 3)


- 1 Black fascia and soffit
- 2 uPVC Windows - Grey externally
- 3 Thru Coloured Render - White
- 4 Guttering hidden with upvc black downpipes
- 5 Cedar or Hardiplank feature weatherboarding
- 6 Grey composite front door
- 7 Existing Brickwork
- 8 Grey Single Ply Membrane
- 9 Photovoltaic Panels
- 10 Air Source Heat Pump

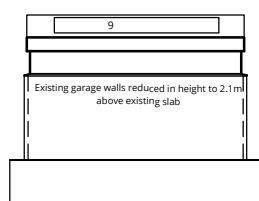

SIDE ELEVATION

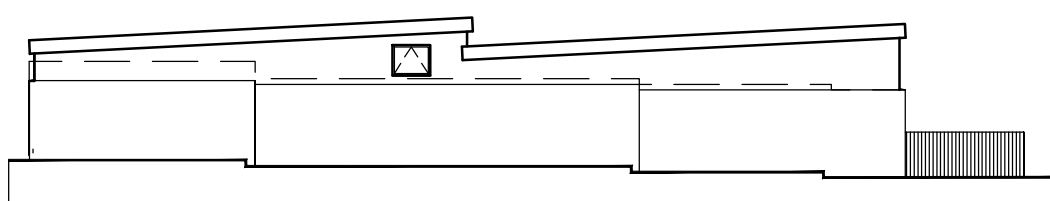


REAR ELEVATION (PLOT 2 & 3)

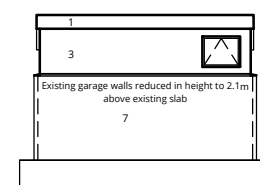


SIDE ELEVATION




NORTH ELEVATION AS EXISTING

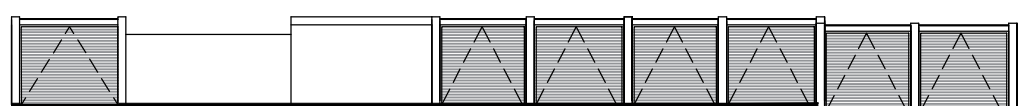

SOUTH ELEVATION AS EXISTING

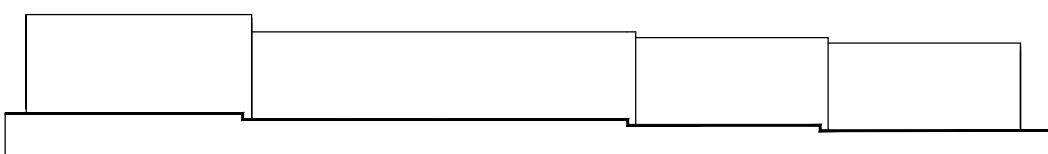

SOUTH ELEVATION AS EXISTING

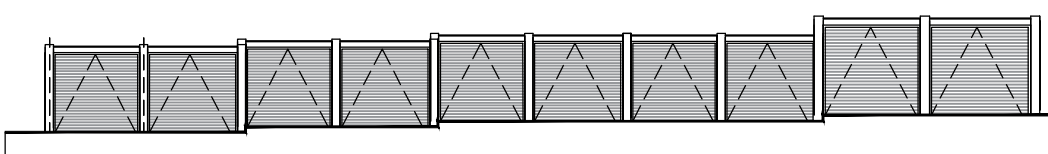

NORTH ELEVATION AS EXISTING

UK PATENT No.- GB2534632



5 Brew House Bank, Fish Quay, North Shields, NE30 1LL
 T: 0191 649 8404
 E: Enquiries@husk-uk.com
 W: www.husk-uk.com



Project
HUSK - Bruce Road
 Livin
 Drawing Title
 Proposed Elevations

Scale at A3
 1:200
 Information Issued
 Planning
 Project Originator Volume Local Type Role Number Rev
21021 - EArch - PL - EL - 01 - A - 0300 - P03