




PROPOSED BLOCK PLAN
SCALE 1:500

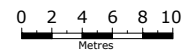

NOTES

All drawings are to be read with all relevant drawings, documents and specifications.
Any discrepancies between the site conditions and these drawings are to be reported to A.S Construction & Structural Engineering LTD.
Do not scale from any drawings.
All dimensions are in millimeters and levels in meters.
Contractor to check all dimensions.



Copyright: This drawing and all drawings with the A.S Logo are the property of A.S Construction and Engineering LTD and may not be used, reproduced or altered without consent.

	54 Plashet Grove, London, E6 1AE 020 8470 5355 info@as-construction.co.uk www.as-structuraleng.co.uk	Project 19 FEENAN HIGHWAY TILBURY RM18 8ER	Title PROPOSED BLOCK PLAN	Client RS CONSTRUCTION	Drawing No. 3594/ BLP	Drawn NS	Date 12/09/22	Drawing Status <input type="checkbox"/> PLANNING <input checked="" type="checkbox"/> INFORMATION <input type="checkbox"/> TENDER <input type="checkbox"/> CONSTRUCTION							
									Rev. P2	Scale 1:500 @ A3	Checked AU	Approved AS	P2 10/10/23 ISSUED FOR INFORMATION	NS	AU
									Rev.	Date	Description	Drawn	Chk'd		