





LEFT-HAND SIDE ELEVATION

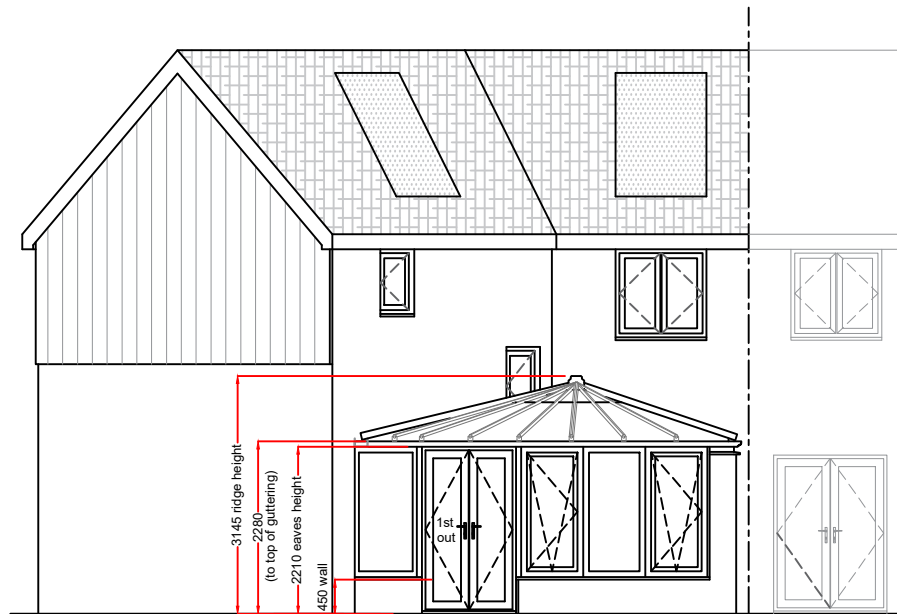


REAR ELEVATION

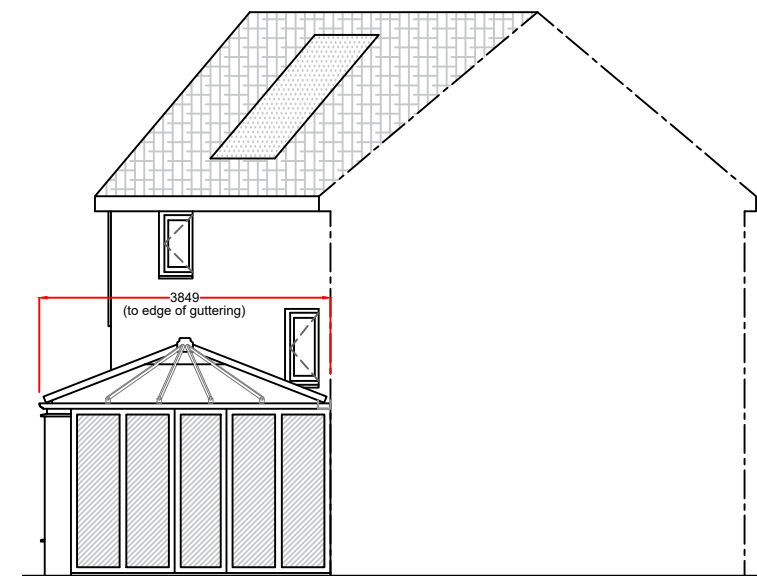


RIGHT-HAND SIDE ELEVATION

Indicates PVCu solid panels

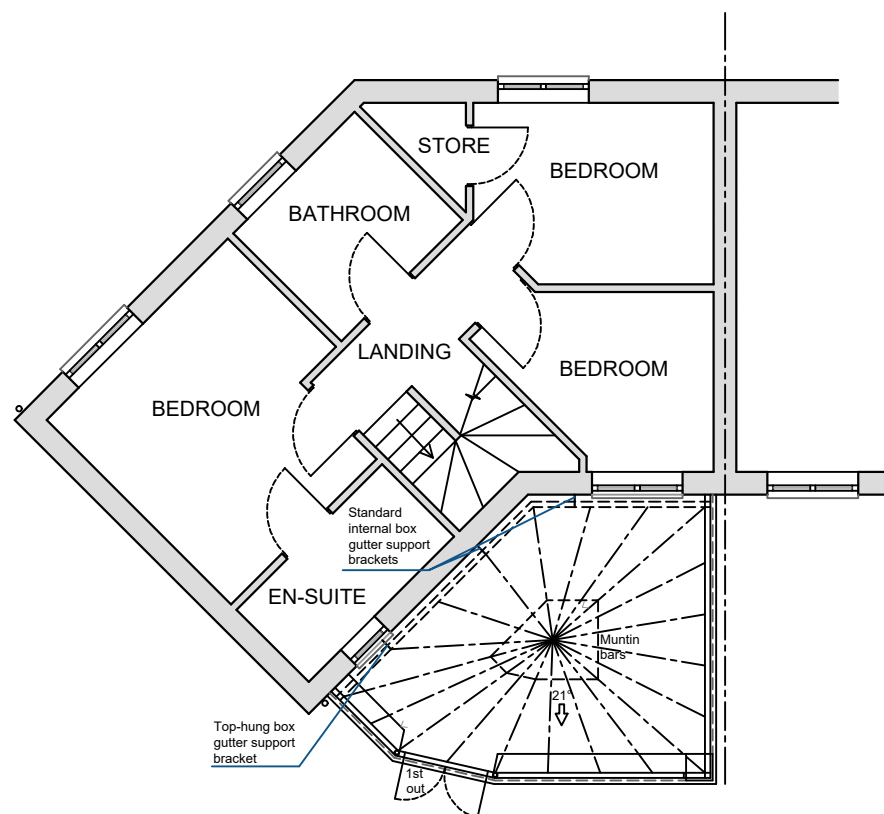

FIRST FLOOR PLAN

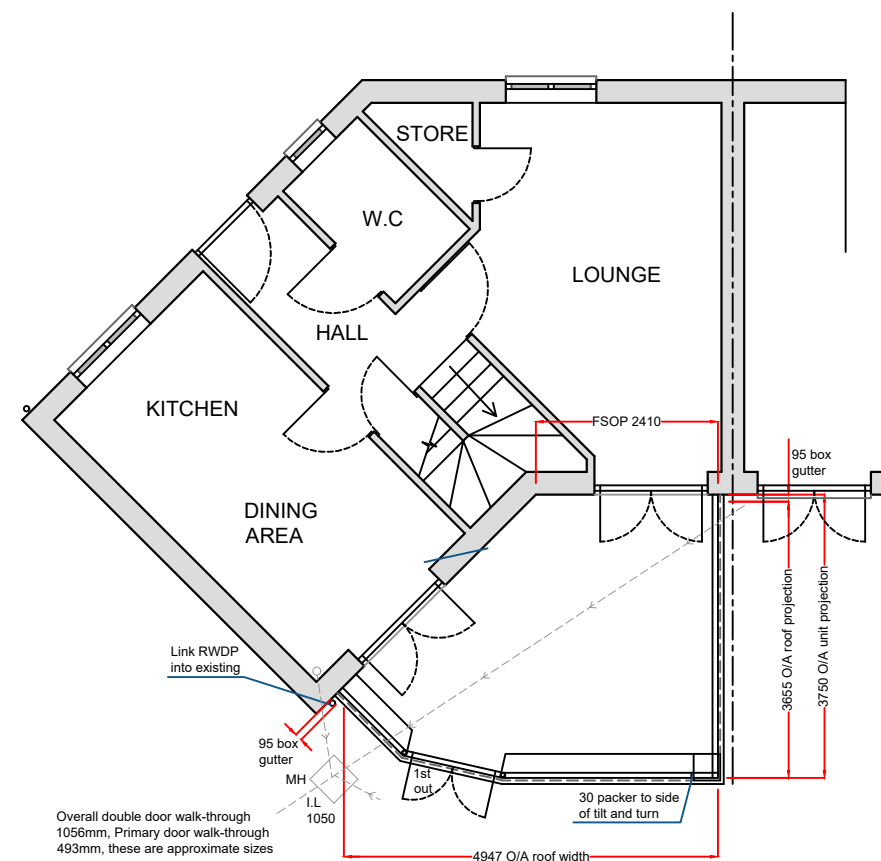

GROUND FLOOR PLAN

Product Specification:

Roof:
 Roof Type: Aluminium Rafter with PVCu Capping
 Roof Glazing: Solarroof Glass
 Obscure Glass: N/A
 Roof External Colour: Anthracite Grey
 Roof Internal Colour: White

Frames/Doors:

Frame Type: High Impact PVCu Mainframe
 External Colour: Anthracite Grey
 Internal Colour: White

Rev.	Date	Description	Initials
B	09/10/23	Additional dimensions added	WS
A	20/07/23	First floor plan and neighbouring property window / doors added	WS



Telephone: 0800 093 3015

Drawing title: **Proposed Plan and Elevations**

Contract No. : **900/12211** | **Page 2 of 2**

Proposed: **PVCu Conservatory**
 At: **40 HEATHLAND WAY**
GRAYS
ESSEX
RM16 2DQ

Drawers initials: **WS** | Scale: **1:100** | Date: **16/05/23**

Notes:
 Any drawings or plans depicted make no allowance for the provision of any tie bars within the roof of the proposed Living space. This can only be determined once the roof is put into manufacture.
 Existing physical barriers to remain.

These drawings are the property of Anglian Home Improvements and must not be used, distributed, loaned or copied without the express permission of Anglian Home Improvements.
 All dimensions are in millimetres (mm) unless noted otherwise.
 Do not use for base laying purposes.

Produced on A3 paper

