


Timber Frame Double Glazed Window

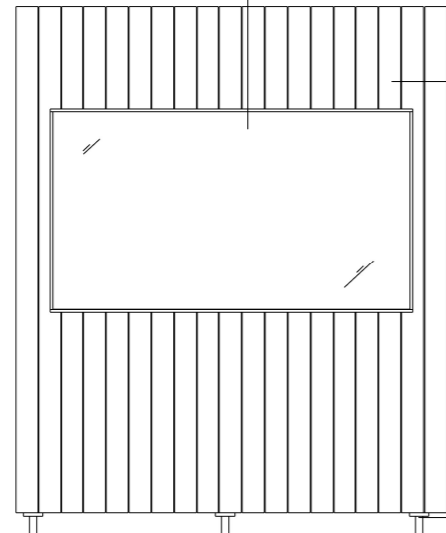


Western Red Cedar Cladding with Natural grey OSMO oil treatment

Removable galvanised ground screws

Principal Elevation (faces arrow on site plan)


Timber Frame Double Glazed Window

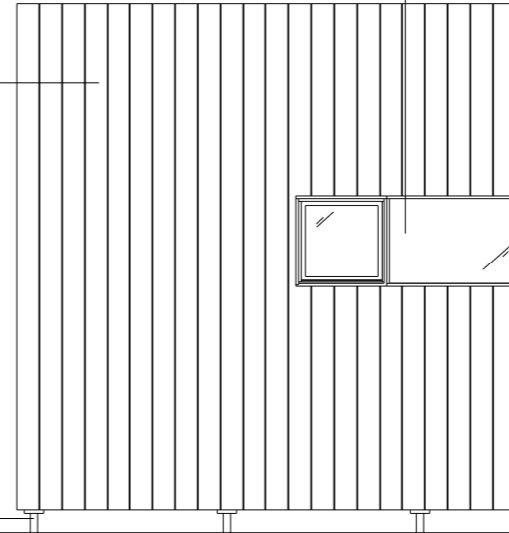

Timber Framed Door


Entrance Elevation

Timber Frame Double Glazed Window

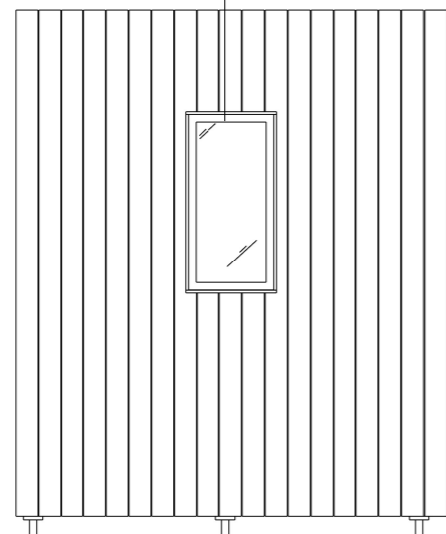


Anthracite grey galvanised half round guttering and downpipe

Side Elevation

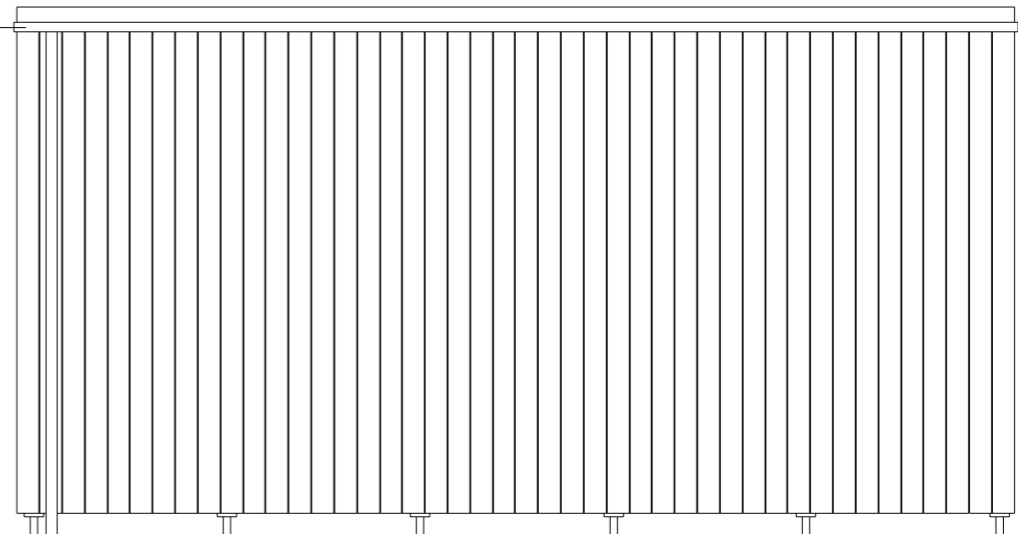

Rear Elevation

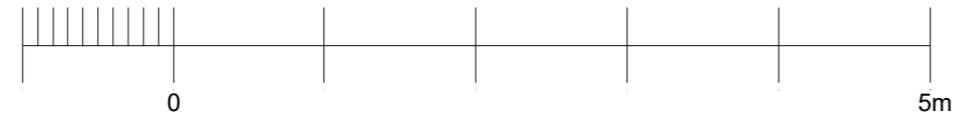

FOR INFORMATION
DESIGN INTENT ONLY

U-BUILD

www.u-build.org
info@u-build.org

Key

--	--

Rev	Date	Description	Drwn	Chkd
A	18/03/20	-	--	--

Rev	Date	Description	Drwn	Chkd

- All dimensions to be checked on site before construction proceeds and prior to the fabrication of any component.
- Any discrepancies shall be brought to the attention of U-Build for resolution before construction commences.
- Structural and services information shown is indicative only. Refer to consultants' drawings for details and setting out.
- Copyright notice: U-Build owns the copyright of these drawings which must not be reproduced in whole or part without the express written permission of U-Build.

U193 - Unplugged

Typical Elevations - Proposed					
	Date	Scale	Job Ref	Drawing Number	Rev
	JUN 21	1:50@A3	U193	1002	A