



SECTION A

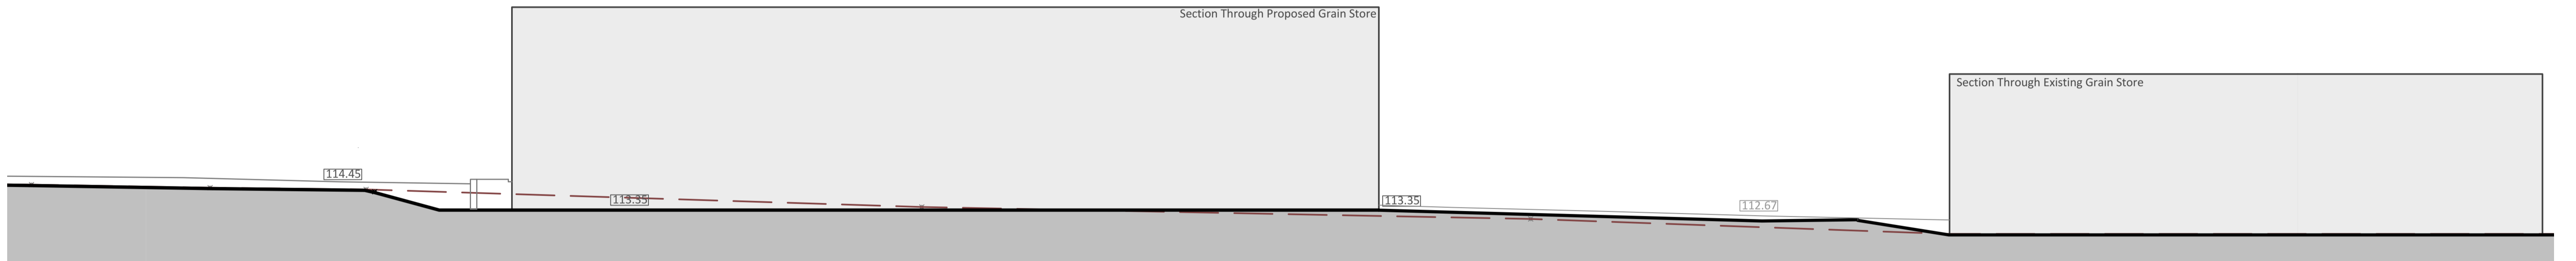


SECTION B




SECTION C

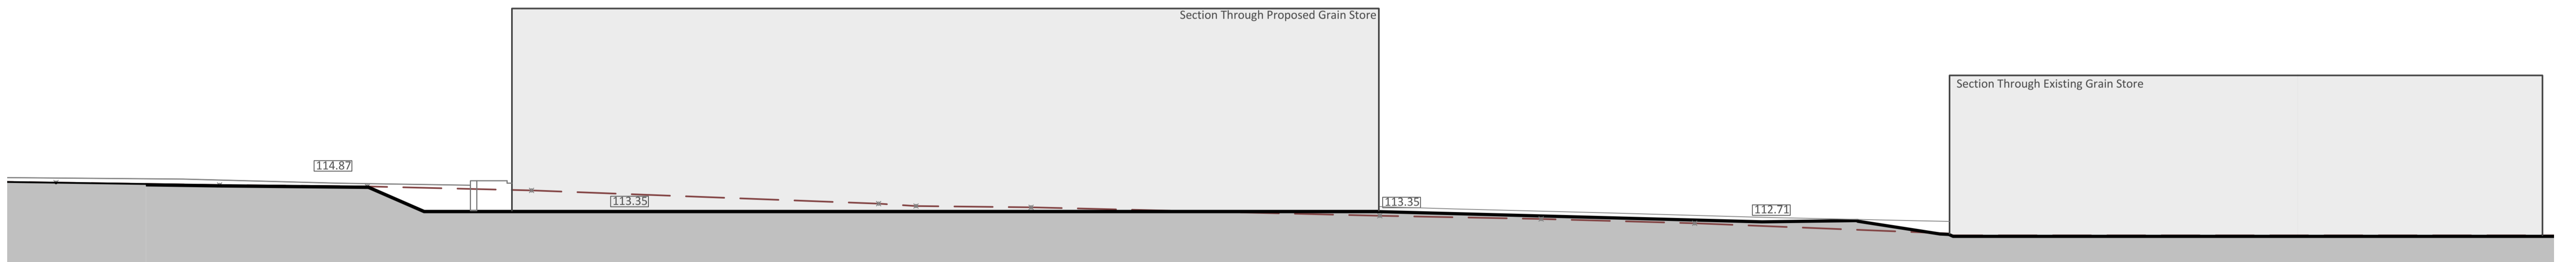

SECTION D

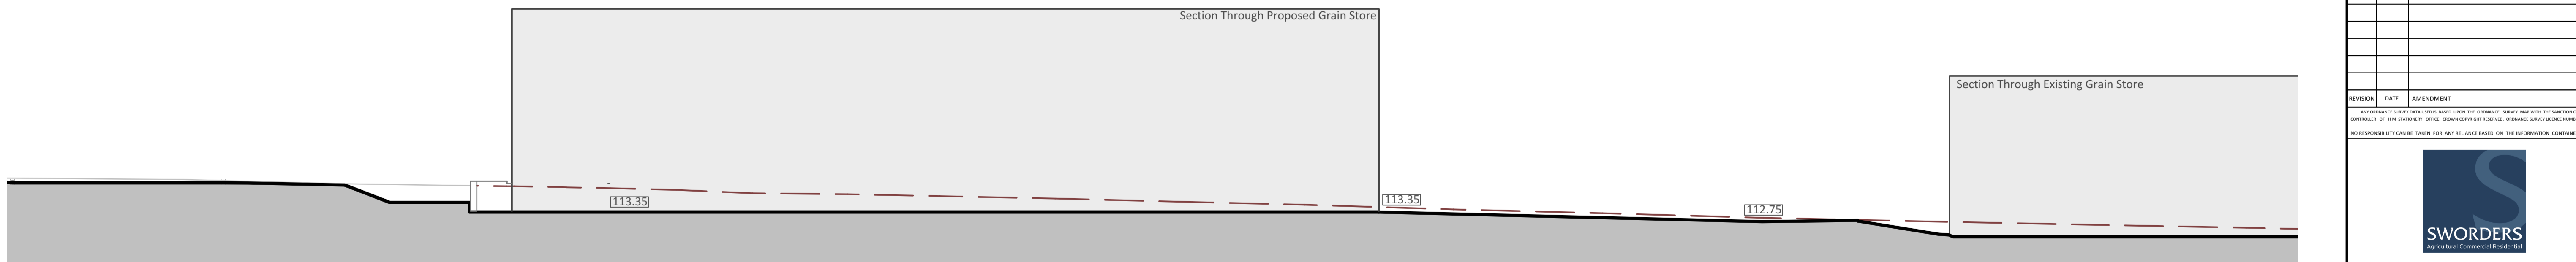

SECTION E

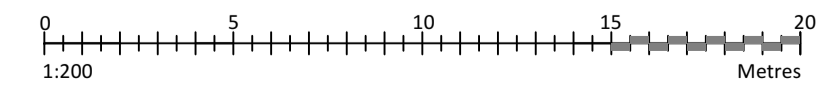

REVISION DATE AMENDMENT




SCHEME:
**Piggotts Farm, Albury End
 HERTS. SG11 2 HS**

TITLE:
**LANDSCAPE AND SITE LEVELS
 Sheet 3 of 3**

DATE	REVISED	BY	DATE	REVISION

CLIENT NO. HOC013 DRAWING No. 219040 MMA 00 105