


Datum 186.000m

Section AA

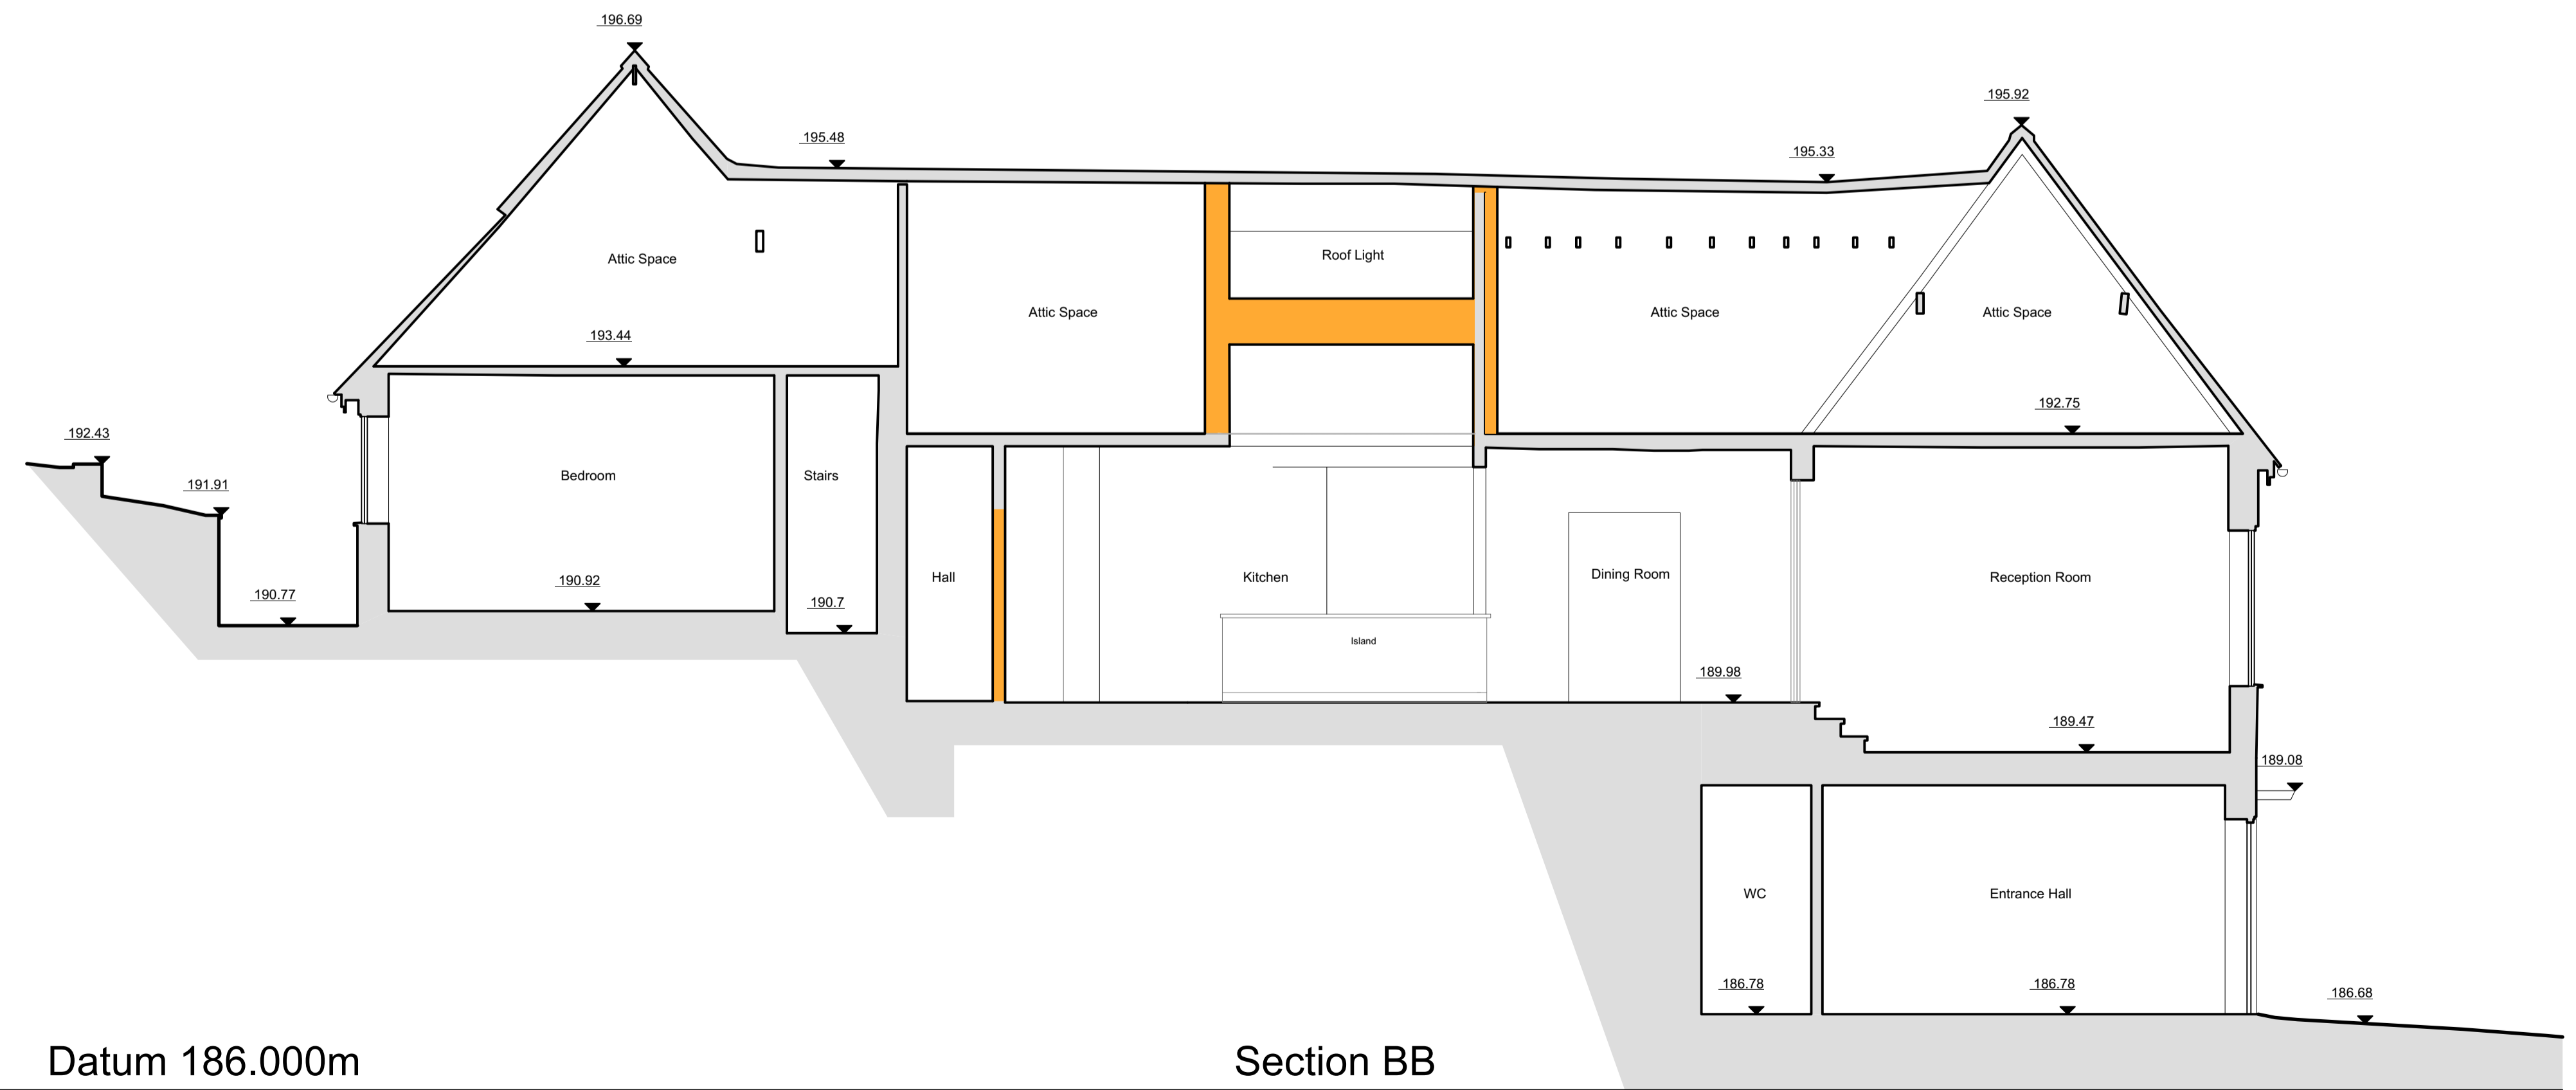

Datum 186.000m

Section BB

1m

5m

REV: DATE: BY: DETAILS:

A 19 Feb 20 HS EXAMPLE

DRAFT ISSUE TALL TREES Drawing Title: PROPOSED SECTIONS 1 1:50 @ A1

Project Address: TT-SD-220 A 02/05/2023

Client: CHALLINOR HITCHCOCK YOO

200 East Street, New Street, Perth, WA 6000

CHY