


Ex. Site Block Plan  
Scale : 1.200@ A1

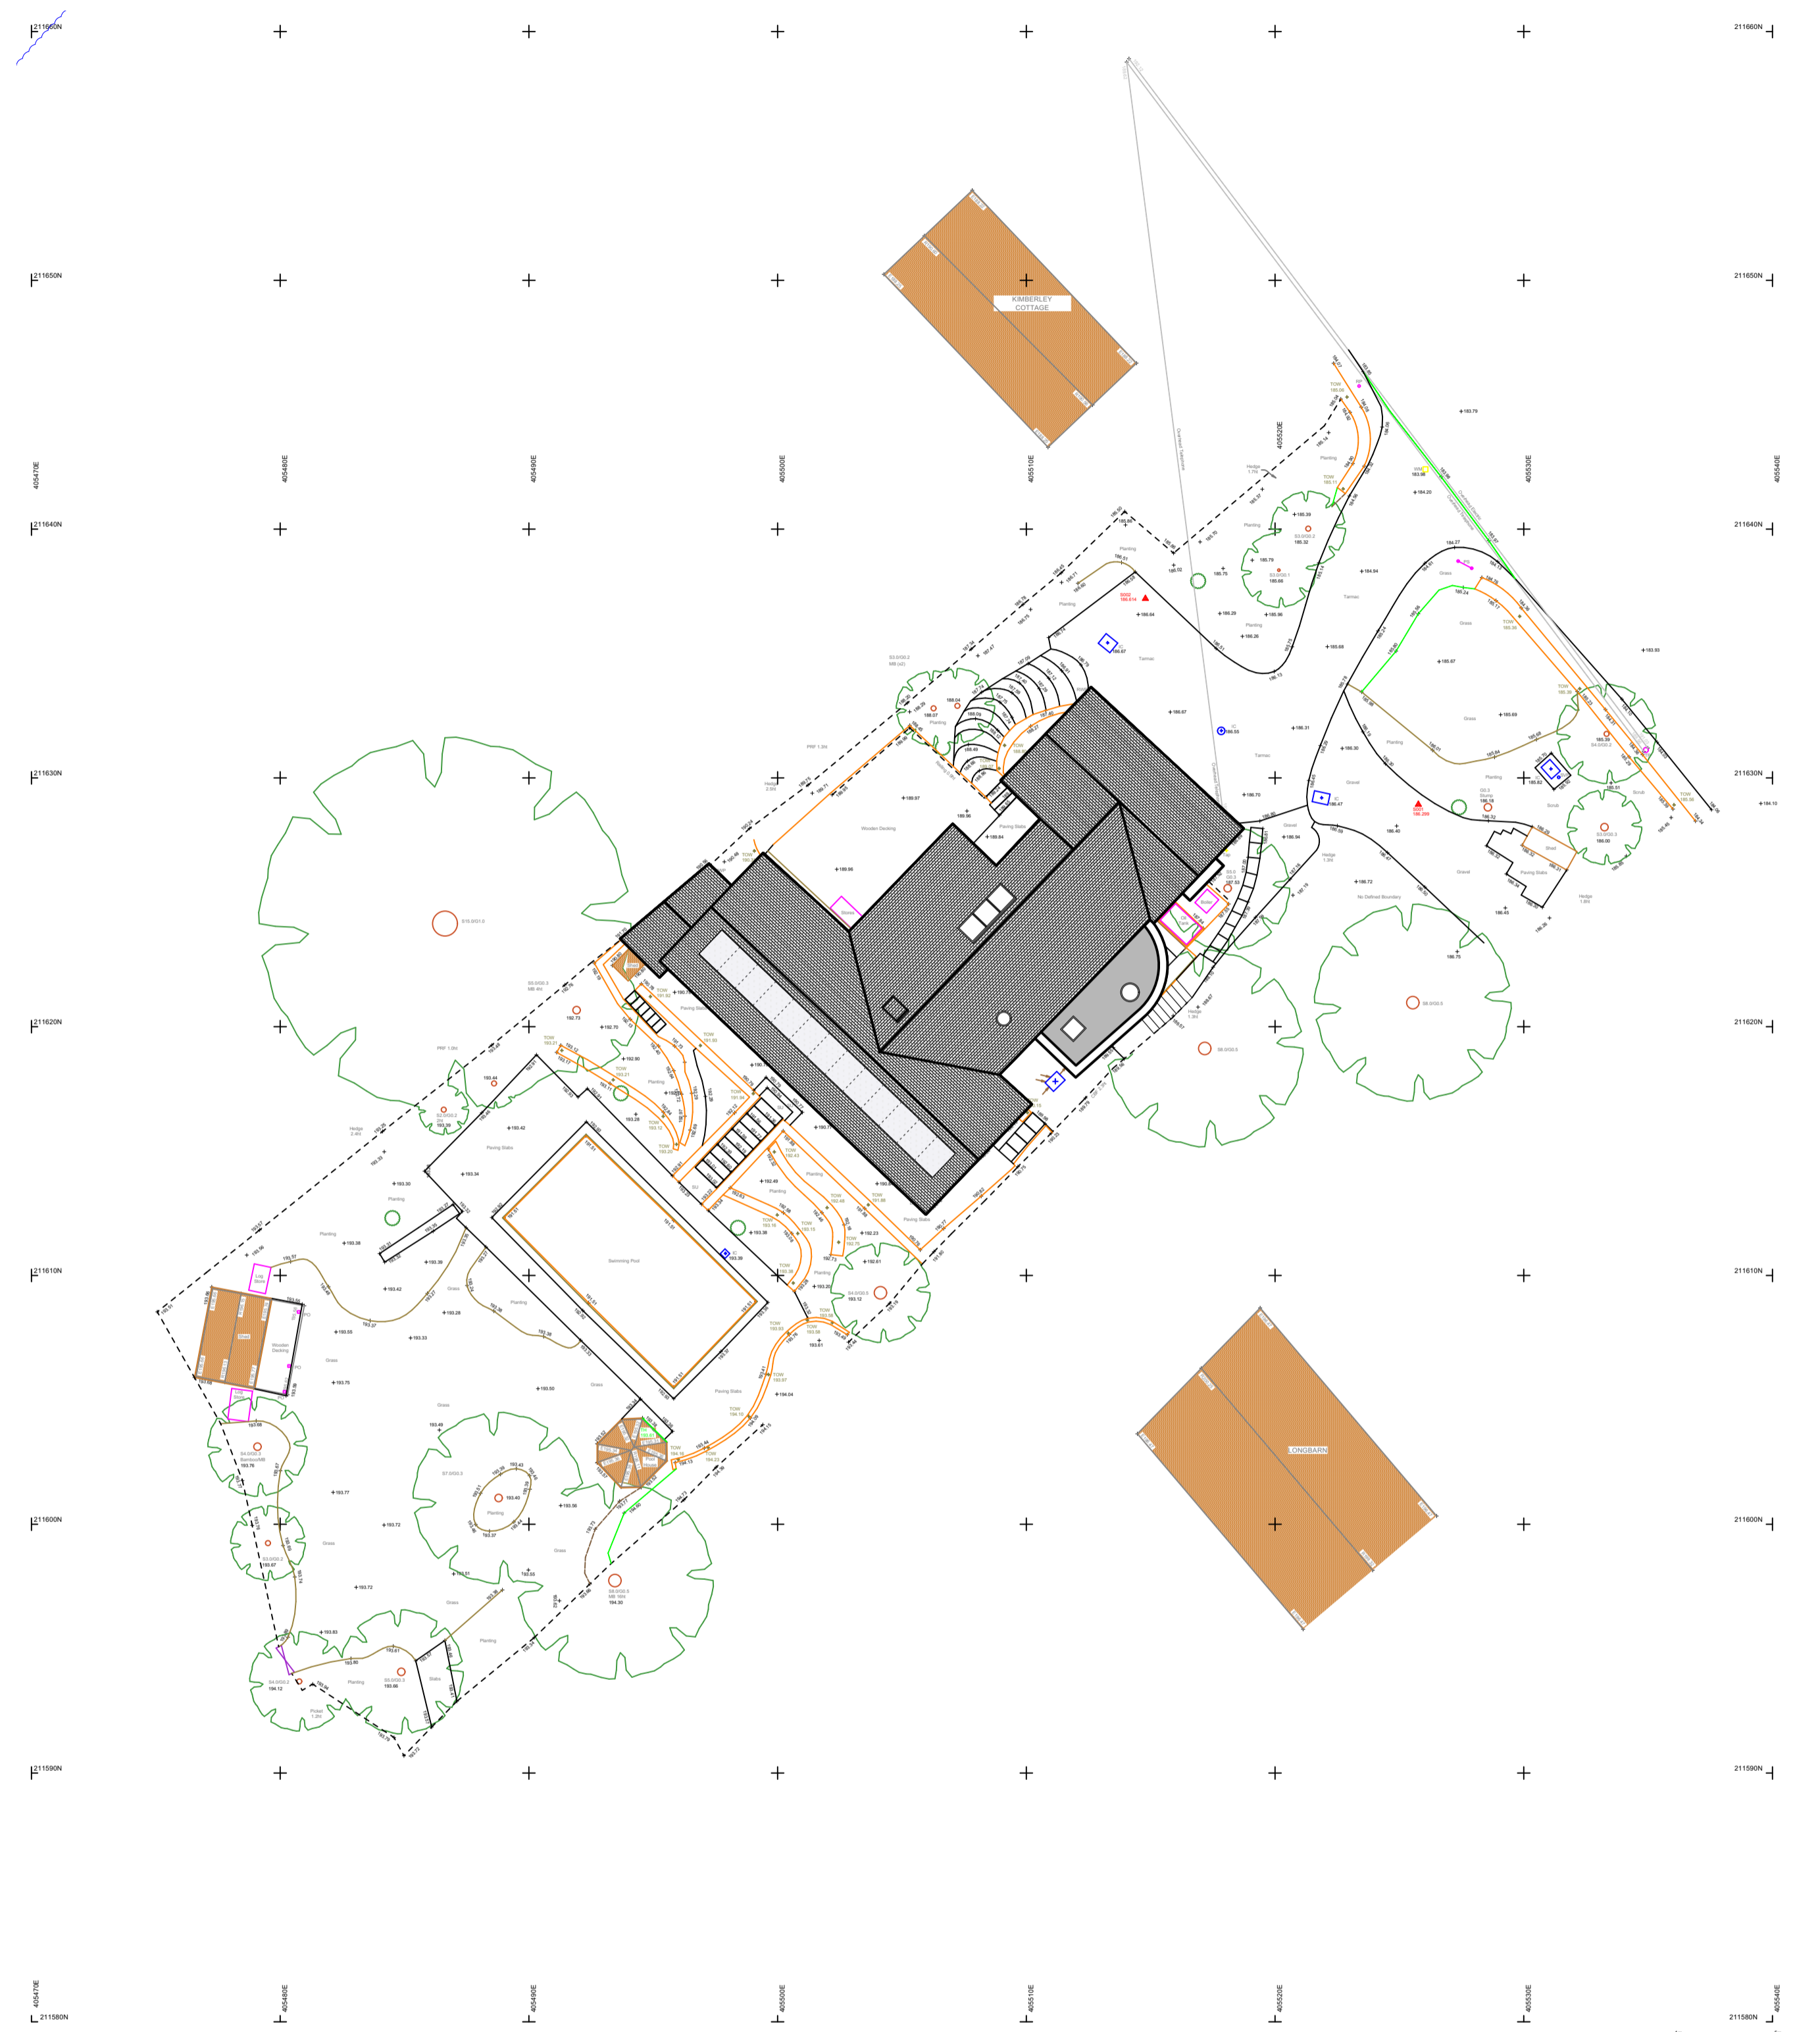

Proposed Site Block Plan  
Scale : 1.200@ A1

REV.	DATE	BY:	DETAILS: