


Datum 186.000m

Section AA

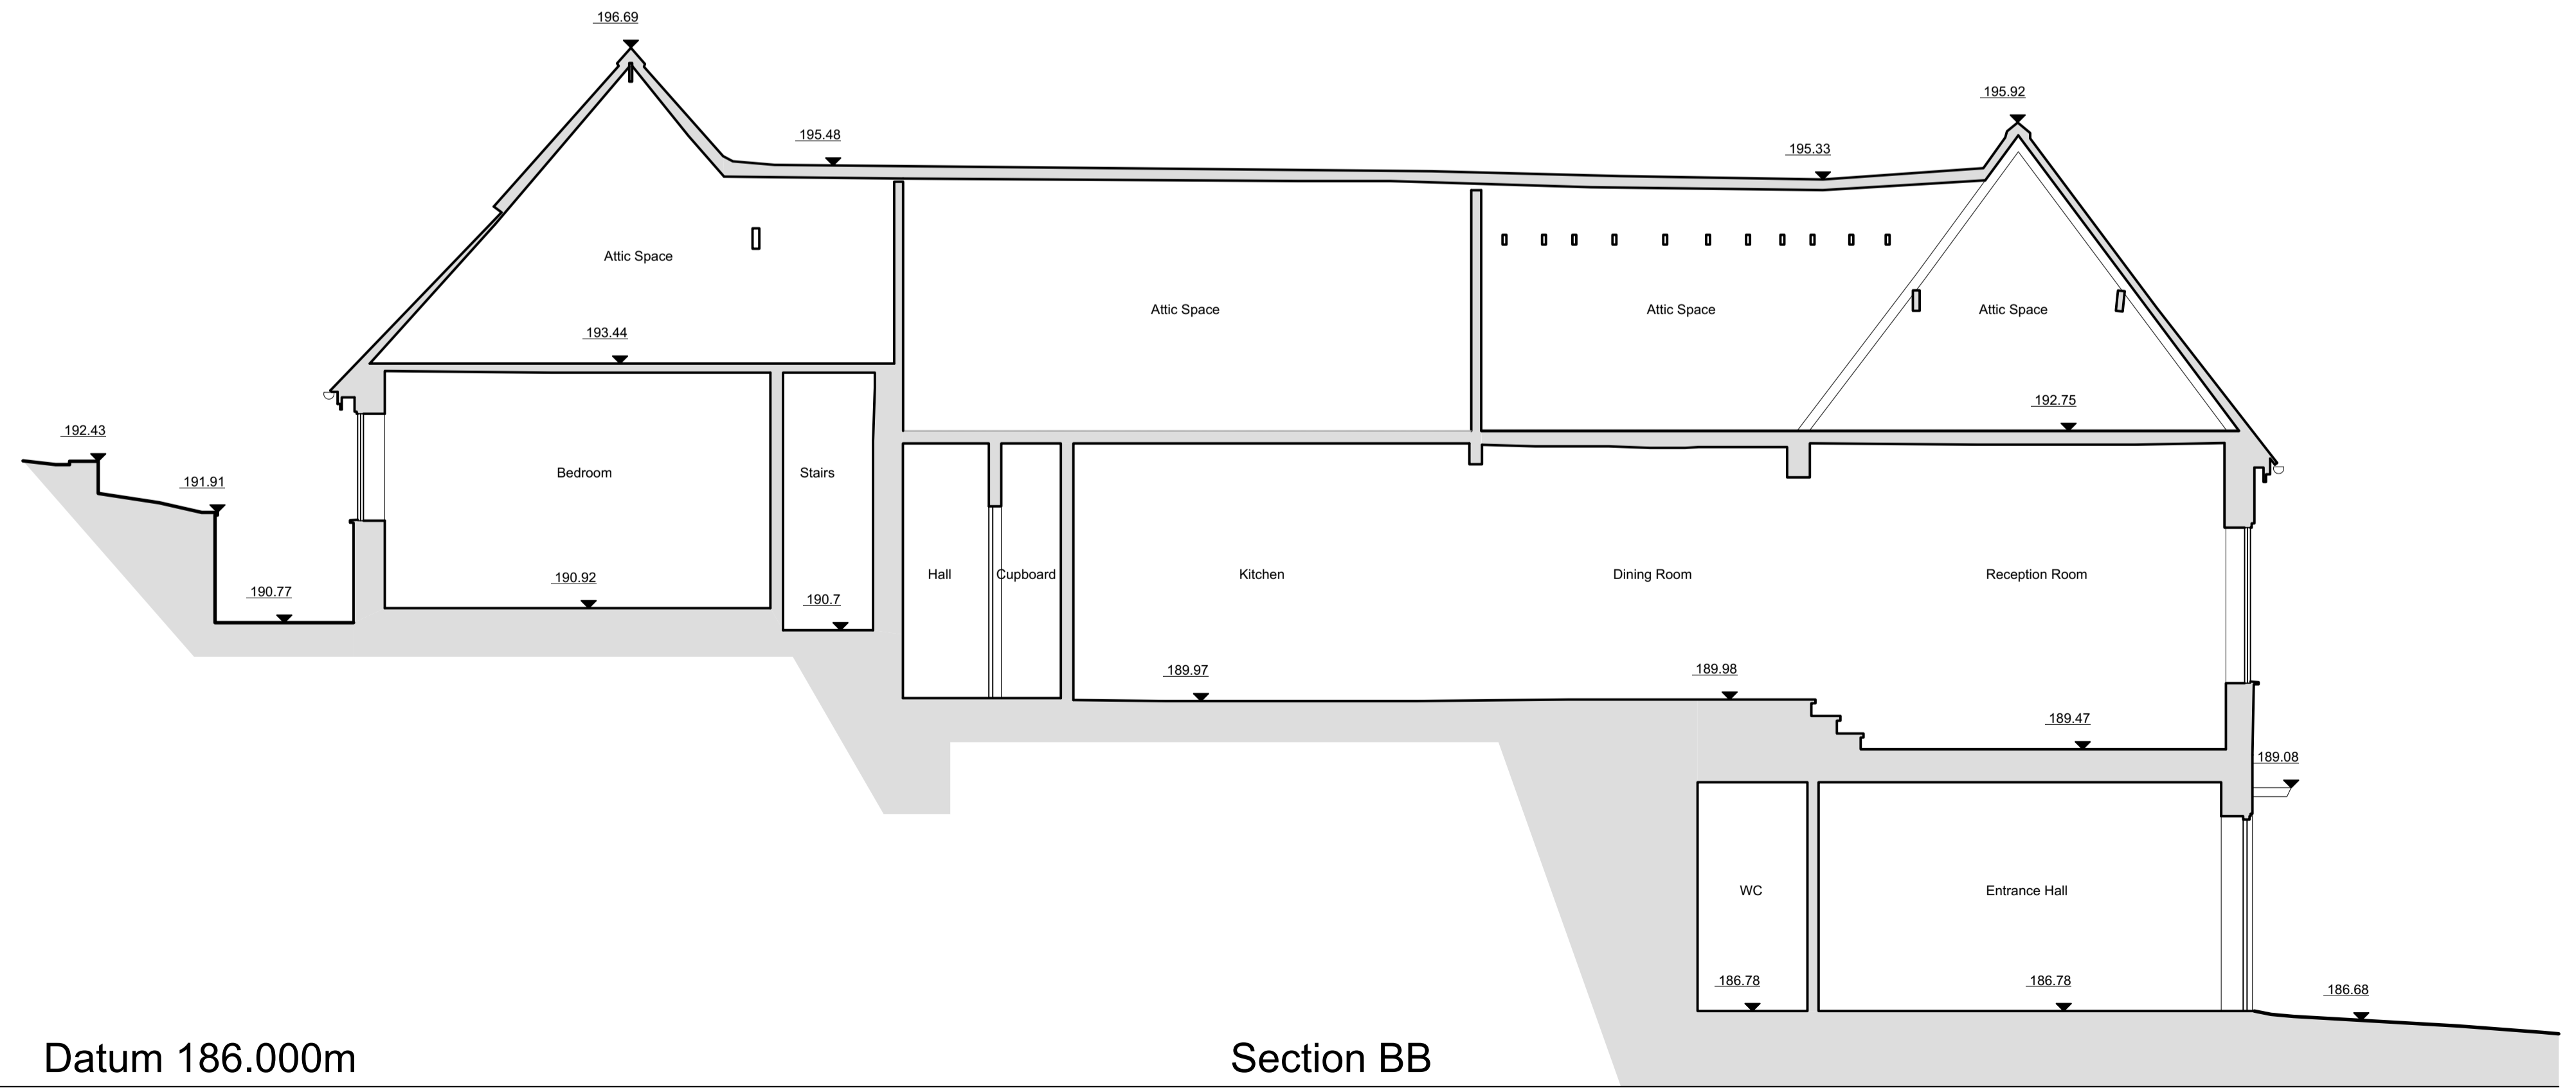

Datum 186.000m

Section BB

