



DO NOT SCALE UNLESS FOR PLANNING PURPOSES

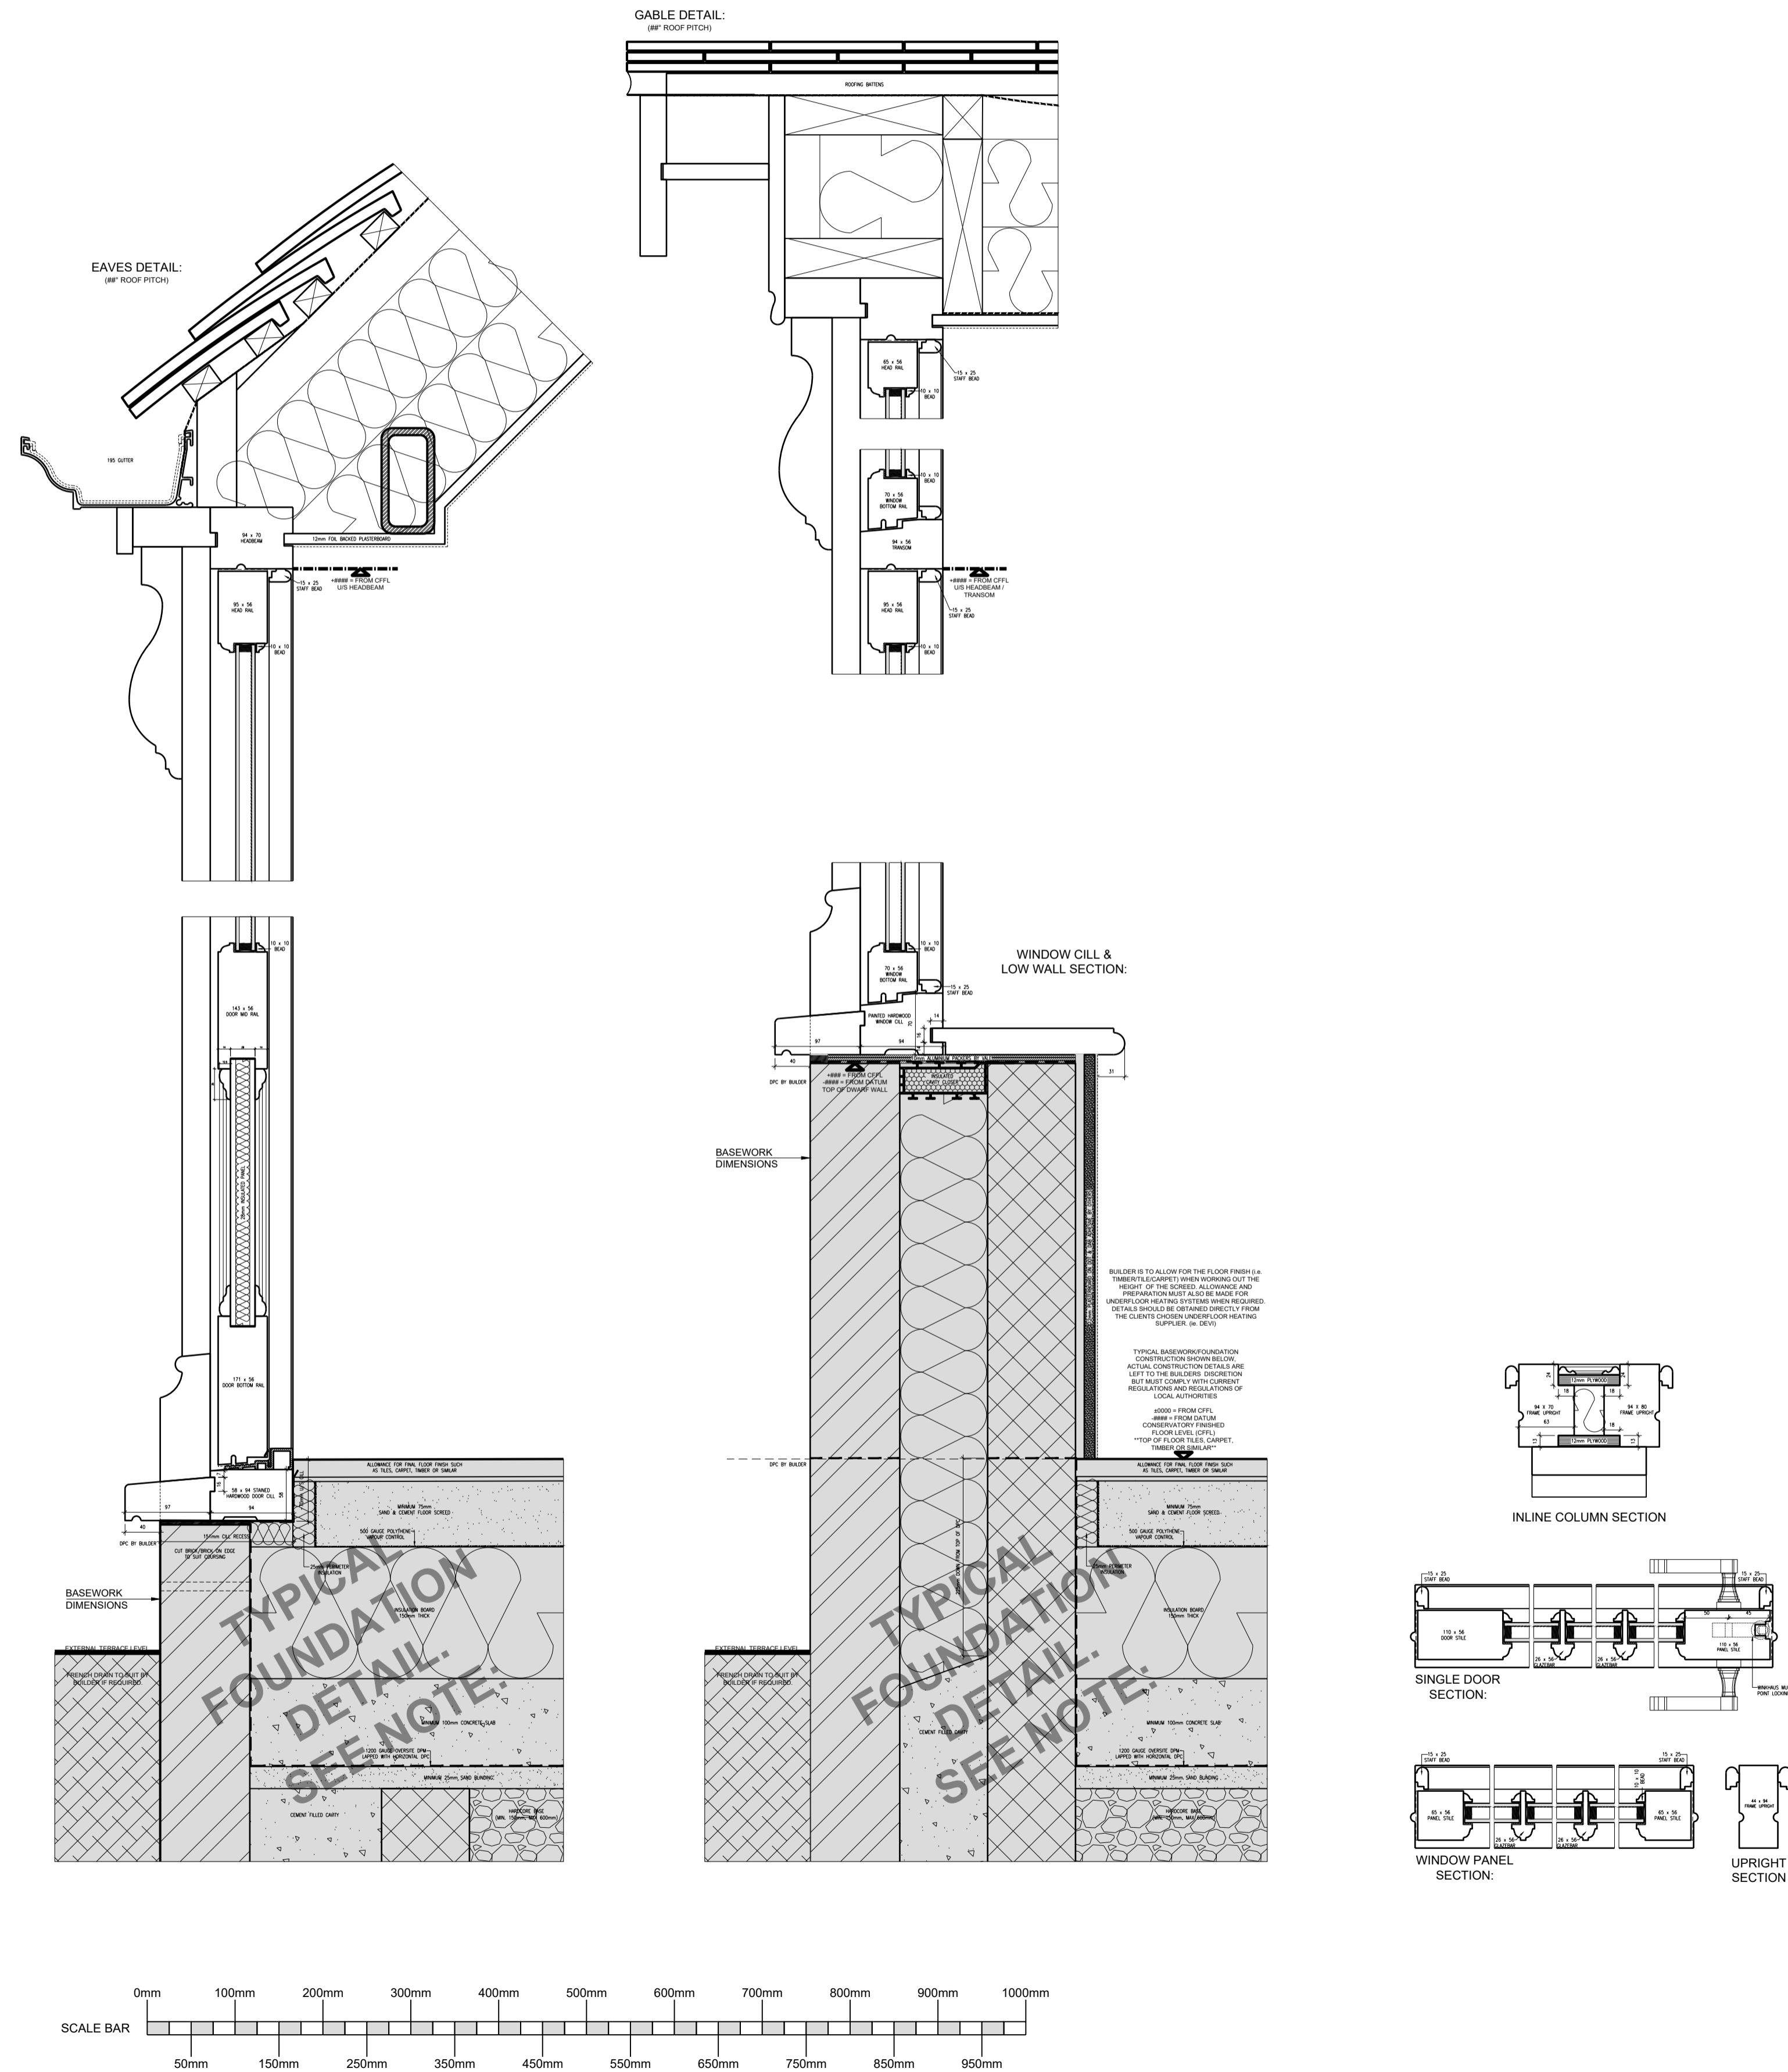


VALE GARDEN HOUSES LTD
 LONDONTHORPE ROAD
 GRANTHAM
 LINCOLNSHIRE, NG31 9SJ
 TEL: 01476 564433 FAX: 01476 578555

NOTE:
BASEWORKS ARE TO BE SET OUT ONLY TO FOUNDATION DRAWINGS. CONTRACTORS AND ERECTORS MUST VERIFY ALL DIMENSIONS ON SITE BEFORE WORK COMMENCES.

THIS DRAWING, ITS DESIGN AND APPLICATION TO SITE, AND ITS COMPONENTS REMAINS THE PROPERTY OF VALE GARDEN HOUSES LTD. AND MAY NOT BE REPRODUCED IN ANY WAY WITHOUT PRIOR CONSENT

Rev:	Date:	Details:

Client:
Mrs Prichard Jones

Address:
Old School House,
Bishopsoynde, Canterbury,
Kent, CT4 5JB

Title:
Typical Details

Scale: 1 : 5 @ A1 Date: 04-10-2023
 Drawn By: RB Checked By:

Drawing No. **PRI2804/99**
 Revision: