


South Elevation

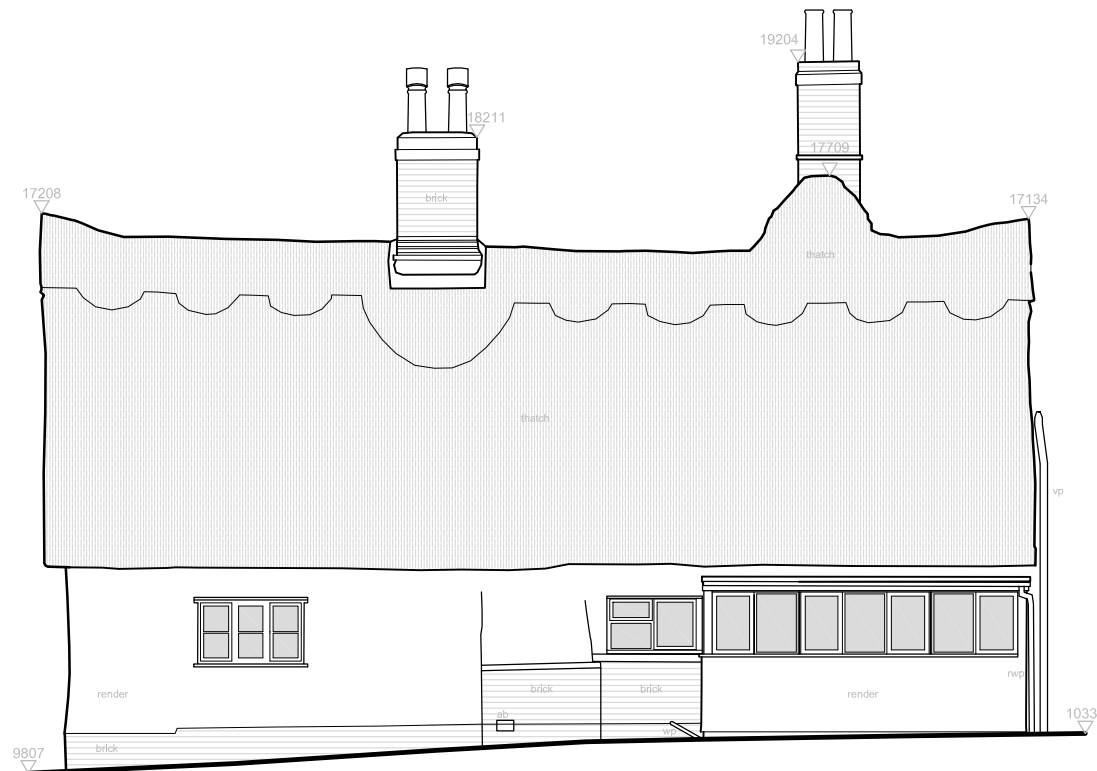

West Elevation



Client			
Richard Lawton			
Job Title			
Pratts Green Farmhouse, Kirtling			
Drawing Title			
South & West Elevations Survey			
Scale	Date	Drawn	Drawing Number
1:100	05/21 HT		912/A3/121 -

snell david

Snell David Architects
Scutches Barn
17 High Street
Whittlesford
Cambridge
CB22 4LT

Tel: 01223 830880

e-mail: sda@snell-david.co.uk
web: www.snell-david.co.uk

This drawing is copyright and no portion should be used without consent. No dimensions are to be scaled off this drawing. All dimensions are to be verified on site.