



This drawing is solely for the purposes of obtaining planning and building warrant approval. The drawing may be suitable for constructional purposes but it may be necessary to augment/and or amend this information for this purpose. No liability will be accepted for any omission on this drawing should the drawing be used for constructional purposes.

Walls - Drydash render
 White UPVC windows and doors.
 ALL FINISHES TO MATCH EXISTING

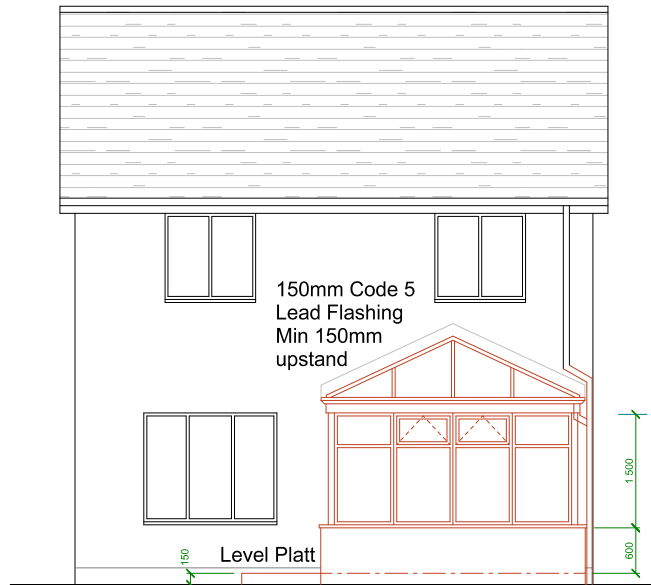


Rear Elevation

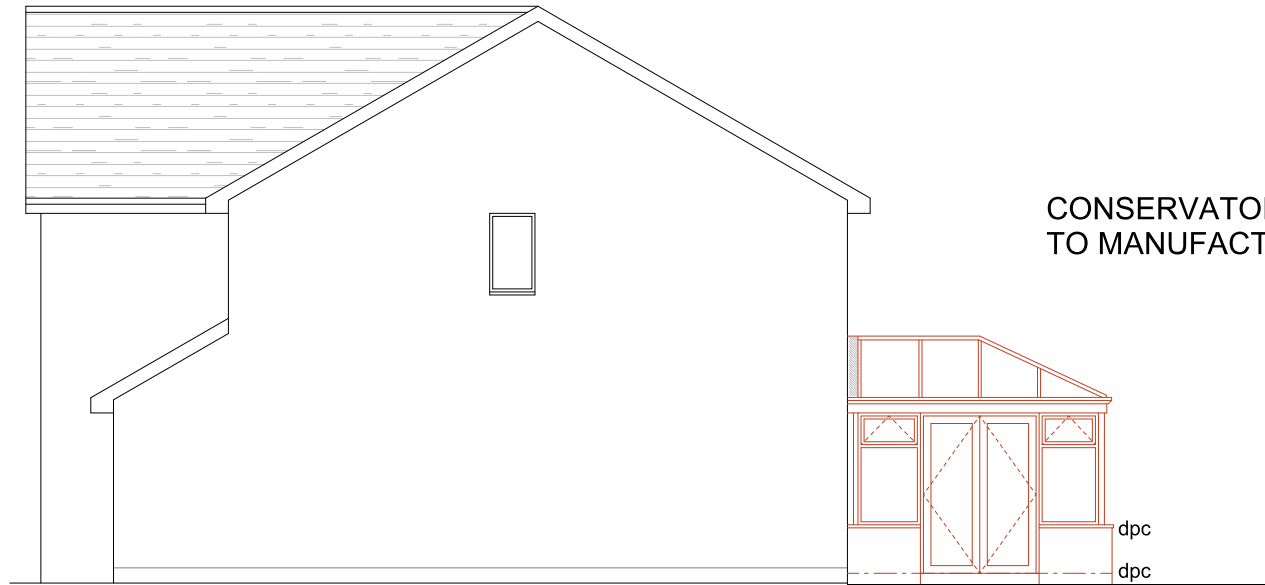

Side Elevation

ALL CONSERVATORY FINISHES INCLUDING ROOF TO BE AGREED WITH CLIENT.

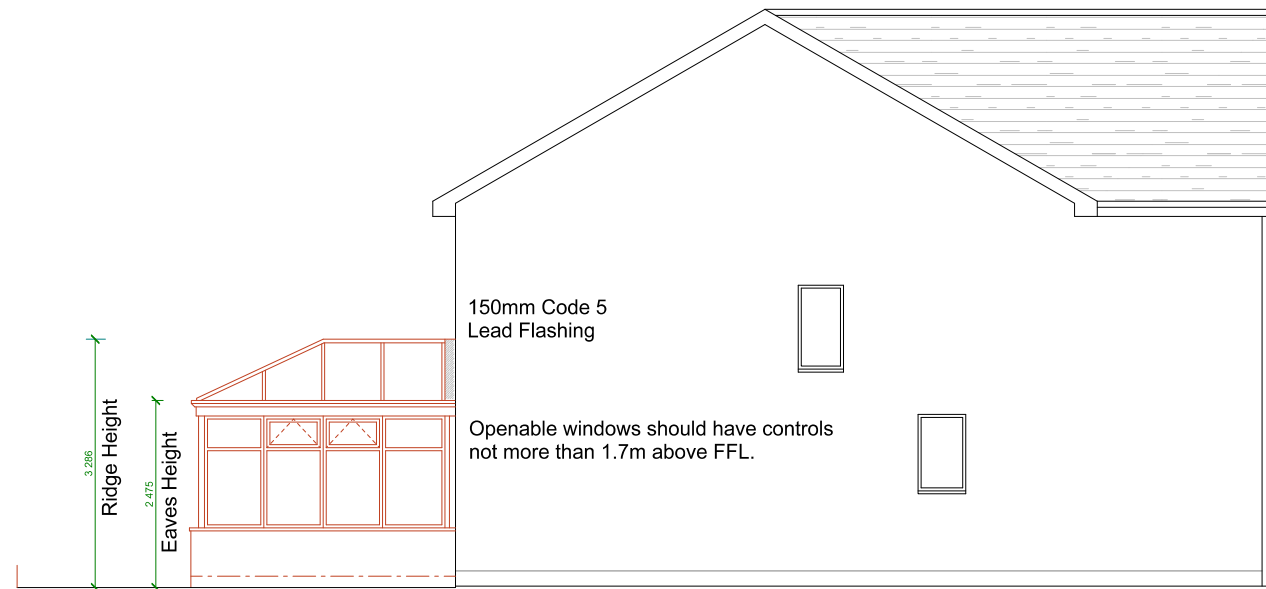

Side Elevation

Constructive Architectural Design Ltd.			
Unit 5, Ladykirk Business Park, 9 Skye Road, Prestwick KA9 2TA Tel 07766000138 - 07766000139 e-mail constructivedesign@btconnect.com			
Client	Mrs Gwynne Donohoe		
Project	10 Cumbrae Place, West Kilbride. KA23 9JR		
Type	PLANNING - BUILDING WARRANT		
Drawing	Elevations as Proposed		
Date	October 2023	Scale	1:100 - A3
Drawn By	SMcCR		
Job Ref.		Drawing No.	
23/1387		- 04	