


FRONT ELEVATION


REAR ELEVATION

SIDE ELEVATION

SIDE ELEVATION

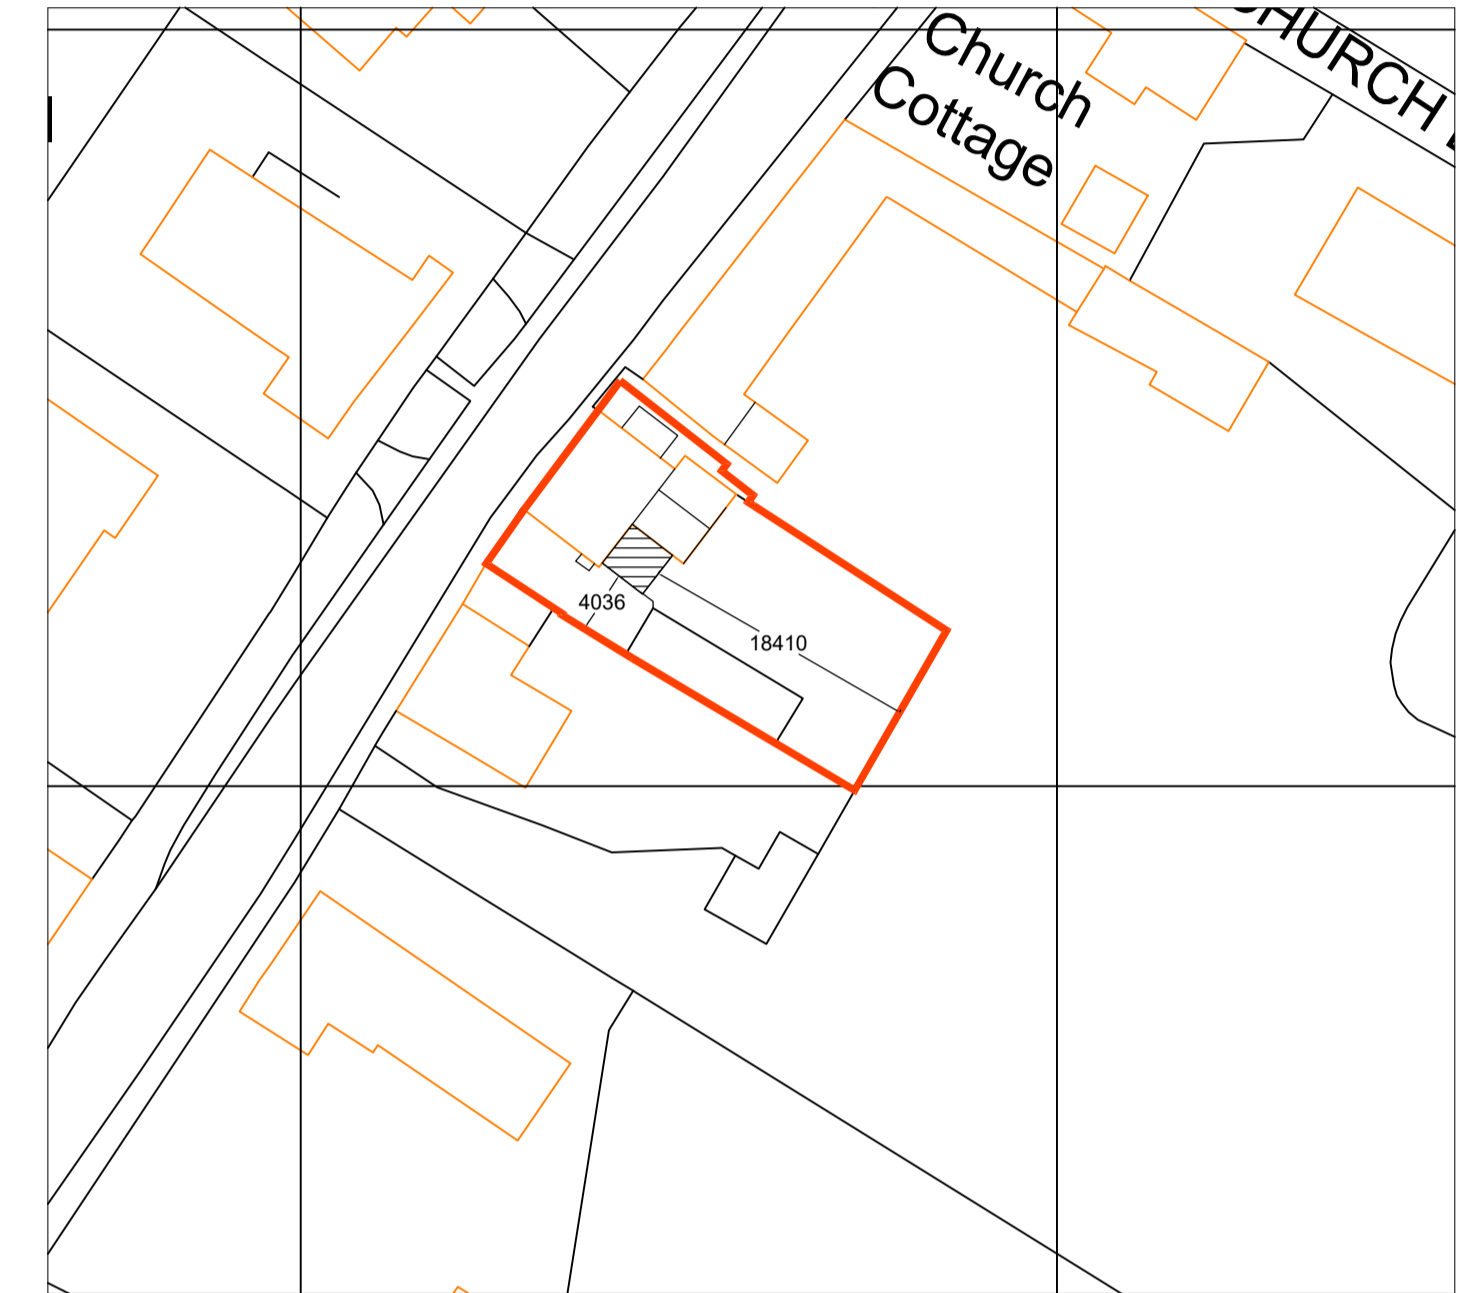

BLOCK PLAN 1:500

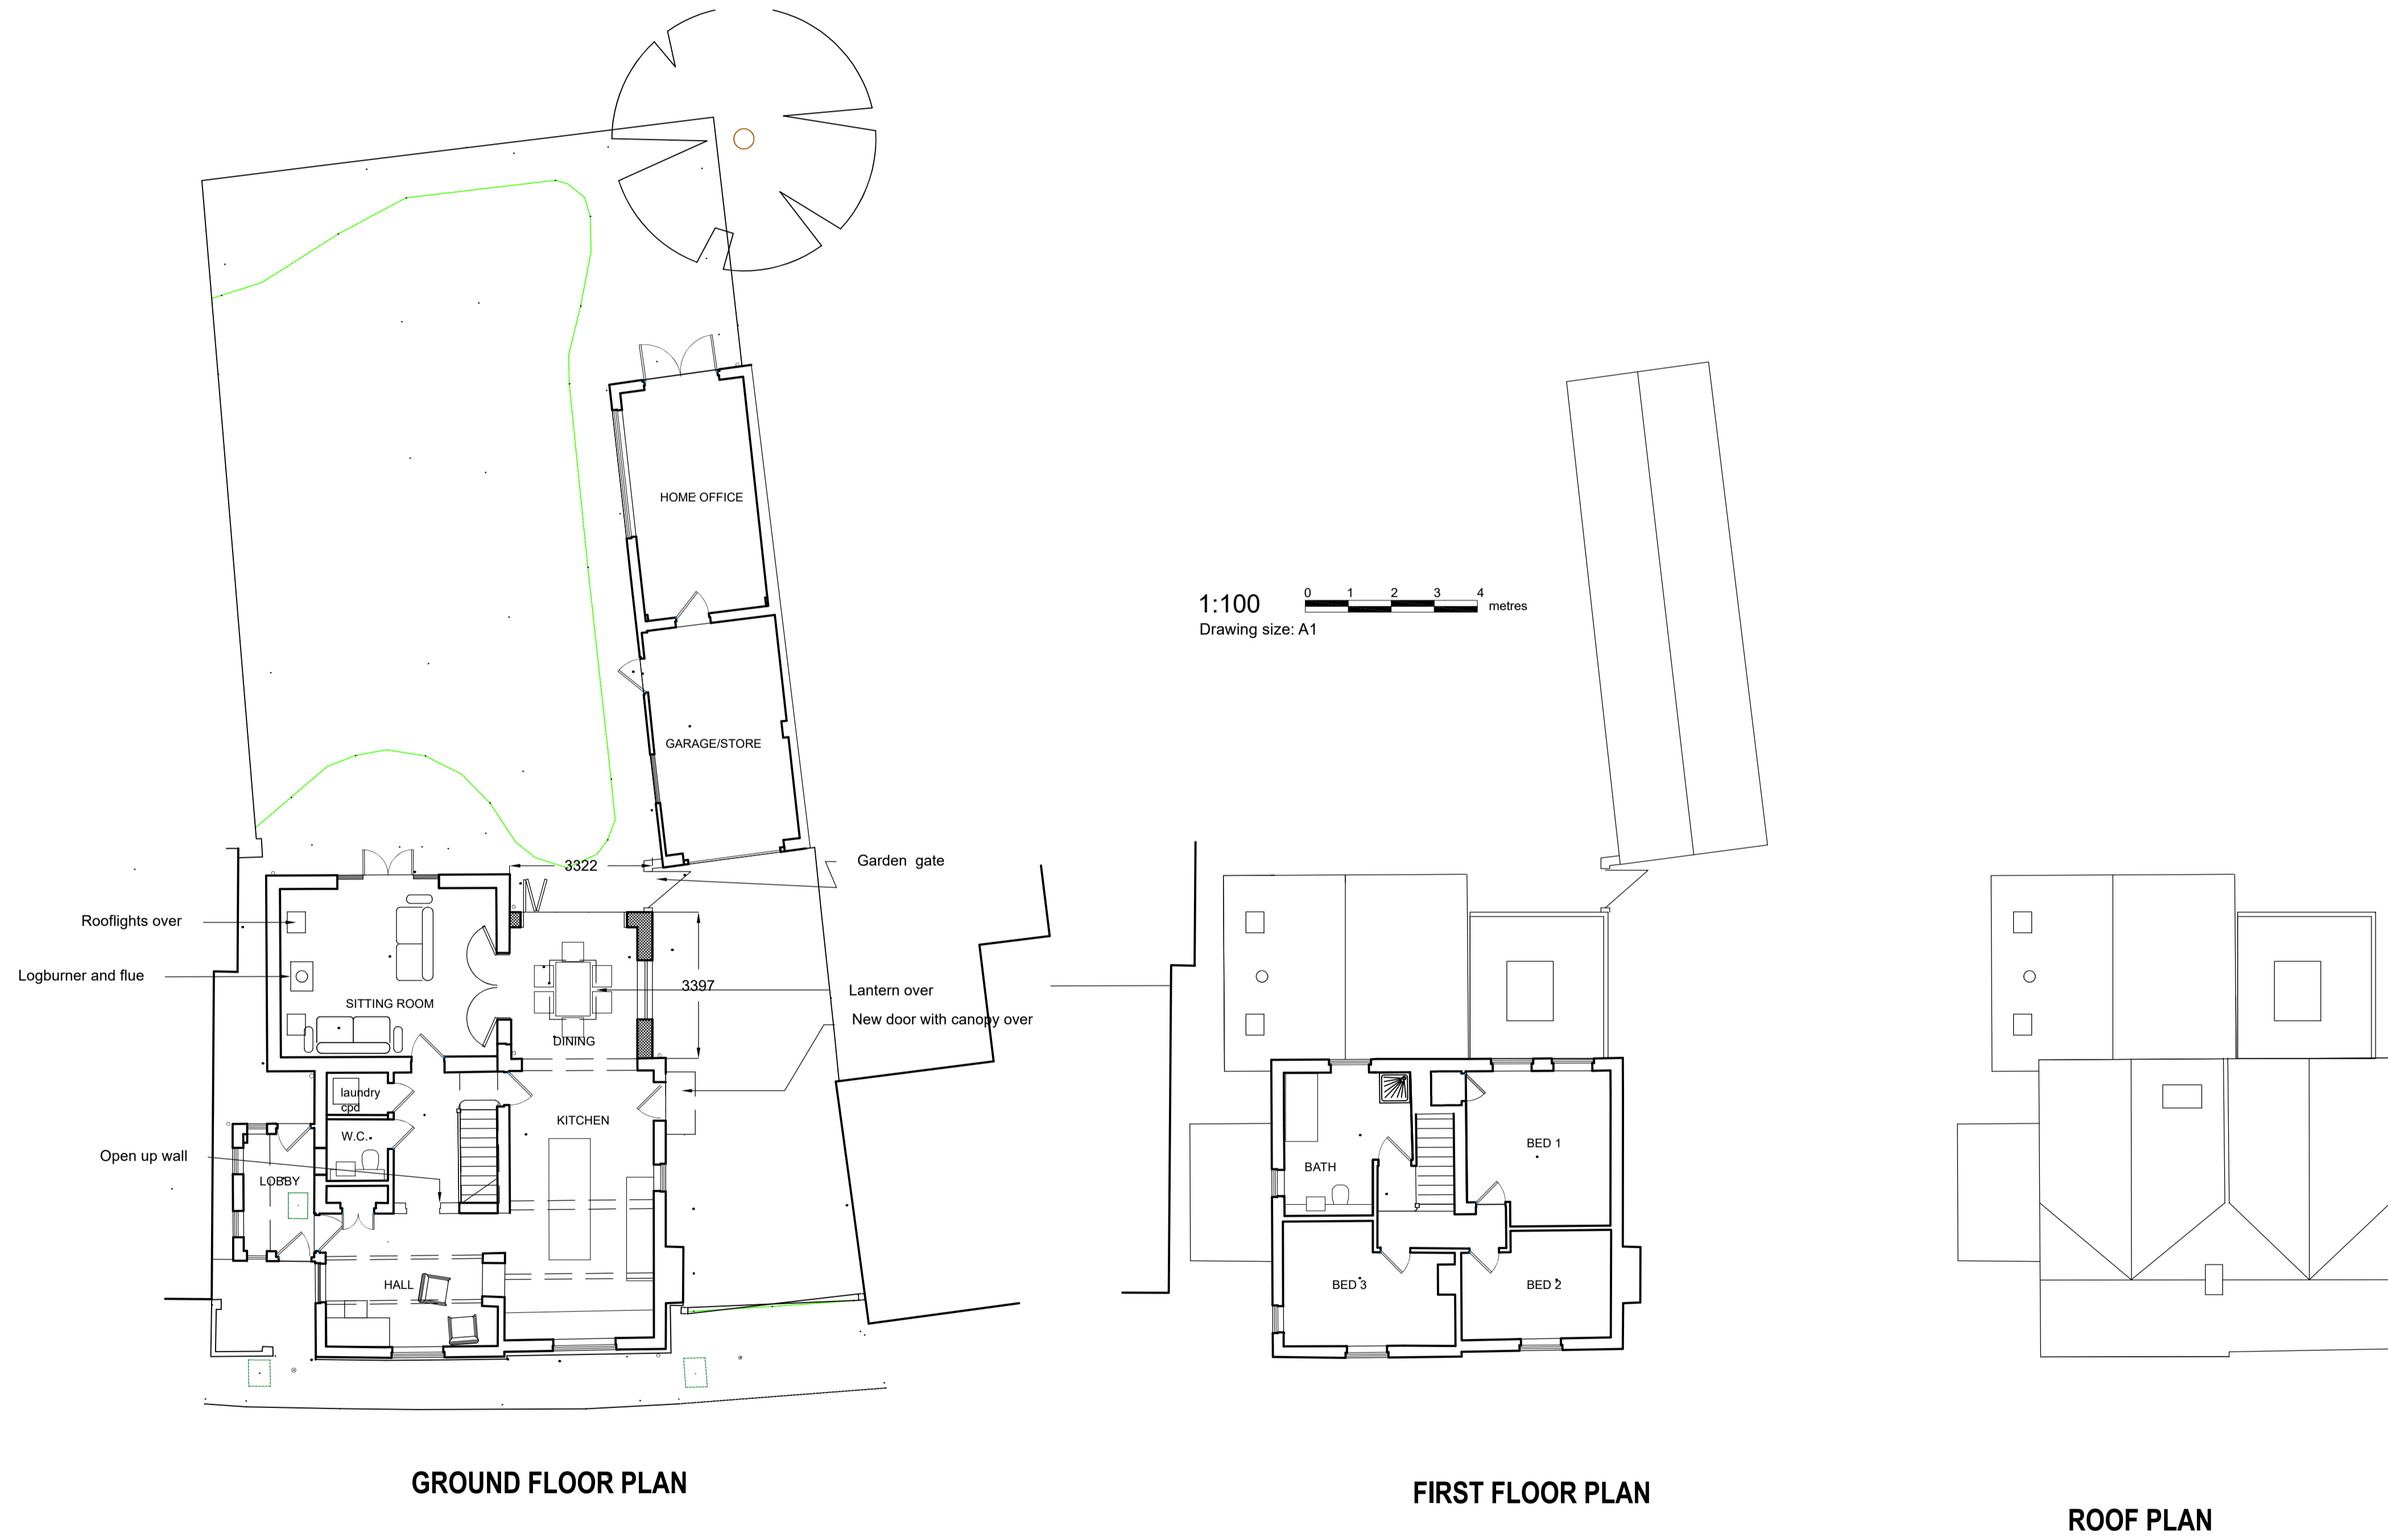


GROUND FLOOR PLAN

FIRST FLOOR PLAN

ROOF PLAN

Revision notes:		Notes:
Rev:	Date:	
A	Sept 23	Householder Enquiry

Do not scale from drawing, except for planning purposes.
Do not reproduce without permission of the architect.
Dimensions are approximate and are to be checked on site, if in doubt ASK.

Project: Rangers Cottage Car Colston	Date: Aug 2023	 info@havenarchitecture.co.uk 07516 42993
Floor plans, block plan and elevations as proposed	Scale @ A1: 1:100, 1:500	
	Draw No: 699.03RevA	