




west elevation

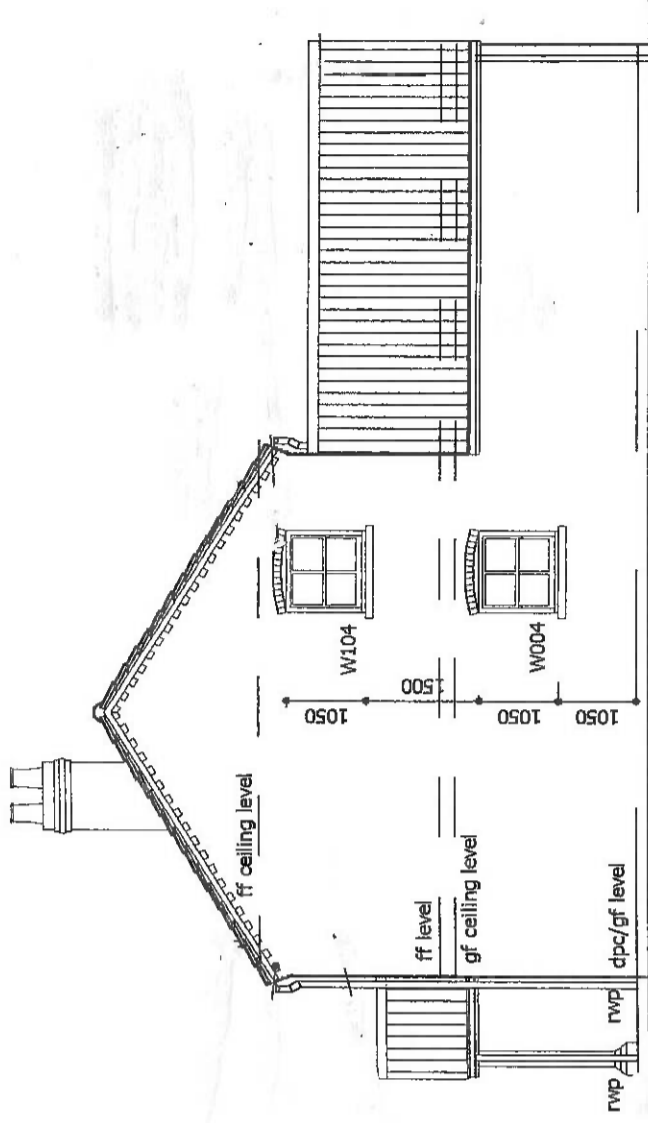

east elevation

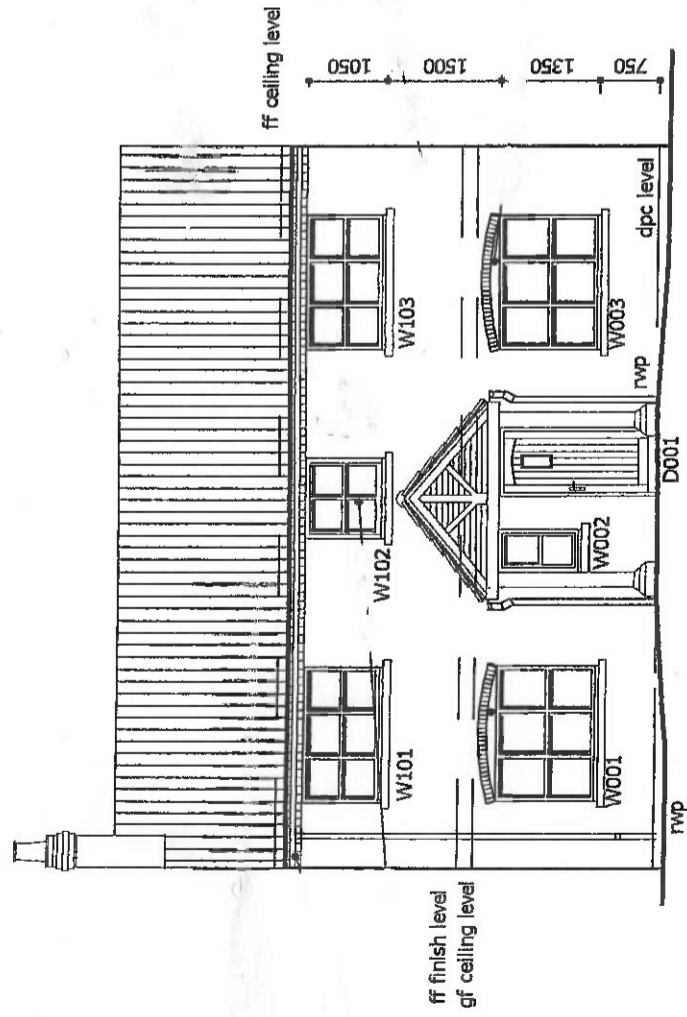

south elevation (front)

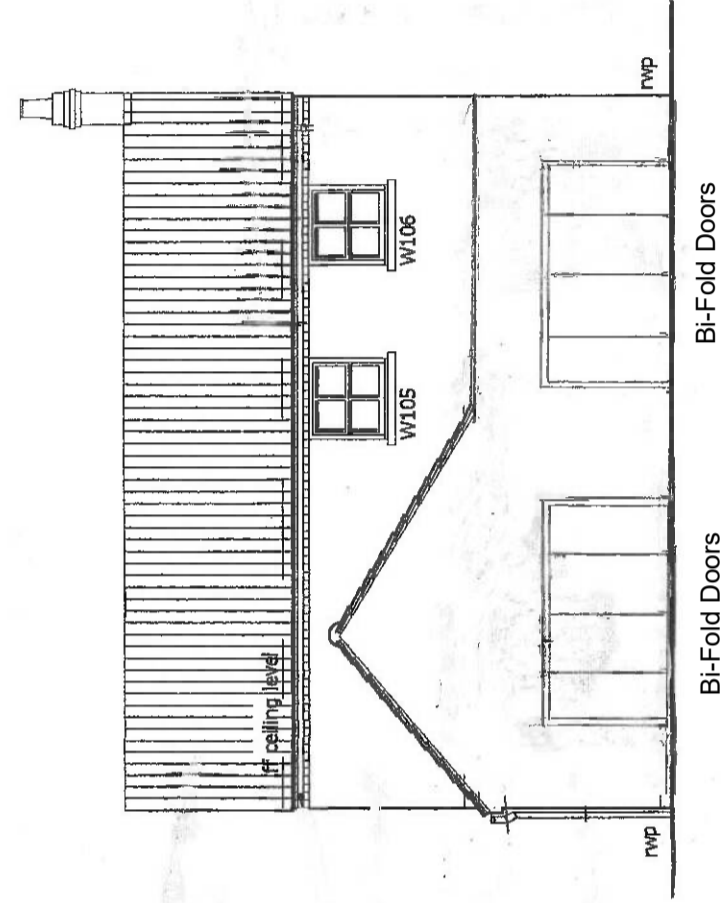

north elevation (rear)

Drwg title Elevations Proposed

Scale 1:100

Date 24.08.2023

Oak House
Brough Lane
Elkesley
DN22 8AP

Client :

Mr M. Armistead