

NOTE:
 This Drawing Has Been Produced To Obtain
 Planning/Building Regulations Approval Only.
 All Dimensions, Levels And Roof Pitch To Be
 Checked On Site. If In Doubt Ask.
 Use Only Measured Dimensions- Do Not Scale.
 If This Drawing Has Been Received Electronically
 It Is The Recipient's Responsibility To Print The
 Document To The Correct Scale.



Rear Elevation


Slate Roofing To Match Main House



Rear Elevation

Windows To Match Existing

Windows And Doors To Match Existing

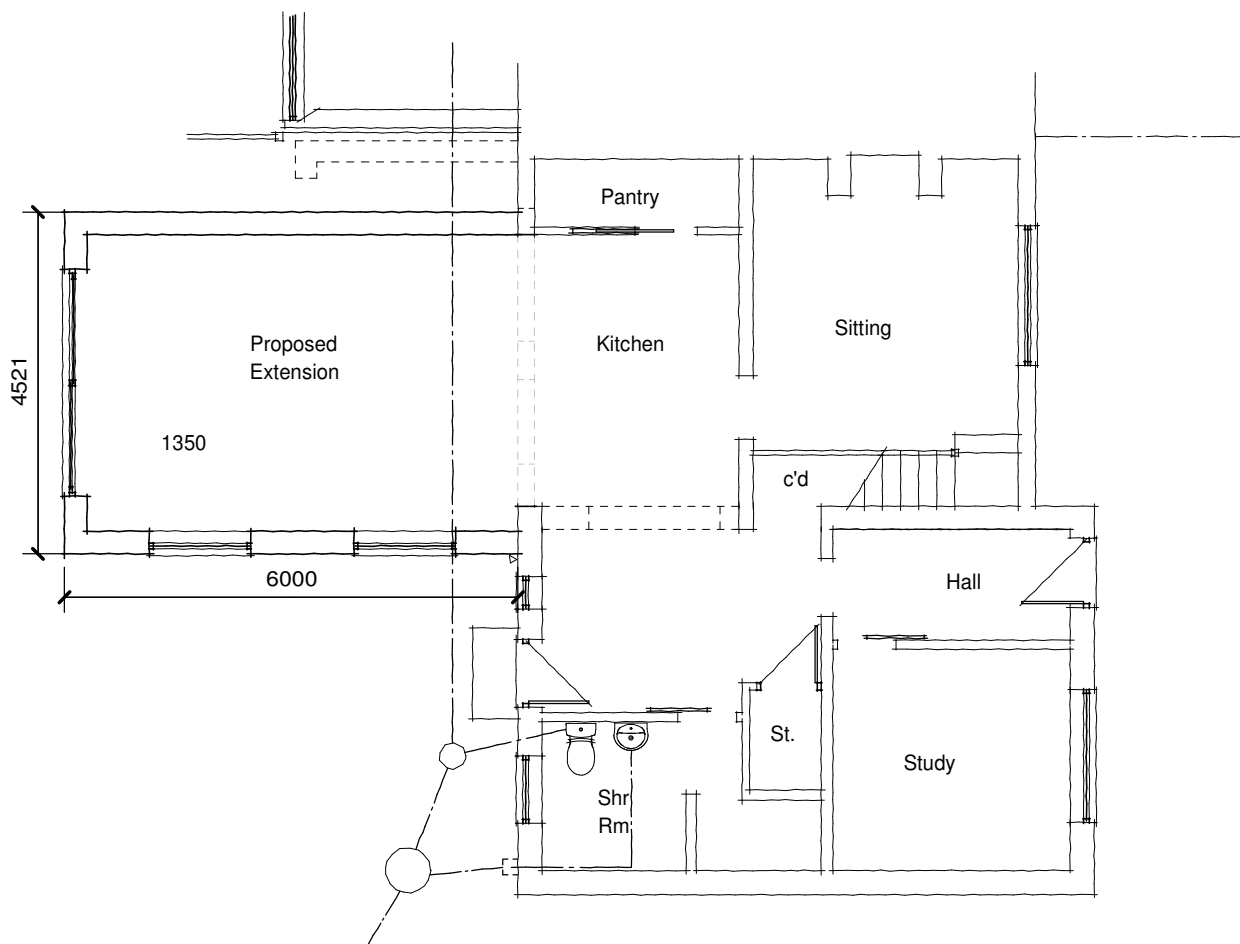

Ground Floor Layout

A	Date	Revisions

Taylor Loom Consultants Ltd
 The Consulting Rooms
 29 Grove Coach Road
 Retford
 Retford, Nottinghamshire DN22 7HG
 Tel: 01777 702544

Client
 K Edgar

Job Title
 Proposed Single Storey Extension
 Church Hill Cottage
 Leverton Road
 Sturton-Le-Steeple
 DN22 9HE

Drawing Title
 Planning Stage Proposal

Scale
 1:100@A1

Sheet Size
 A3

Date
 Sept 2023

Drawn by
 JML

Dwg No.	Rev.
TLC/23/150/03	-

