
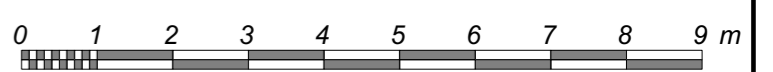
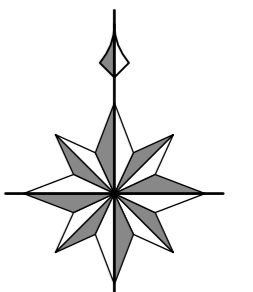


KEY

- 01 Existing road
- 02 Concrete hardstanding
- 03 Cobbled perimeter
- 04 Gravel infill
- 05 Means of escape and path

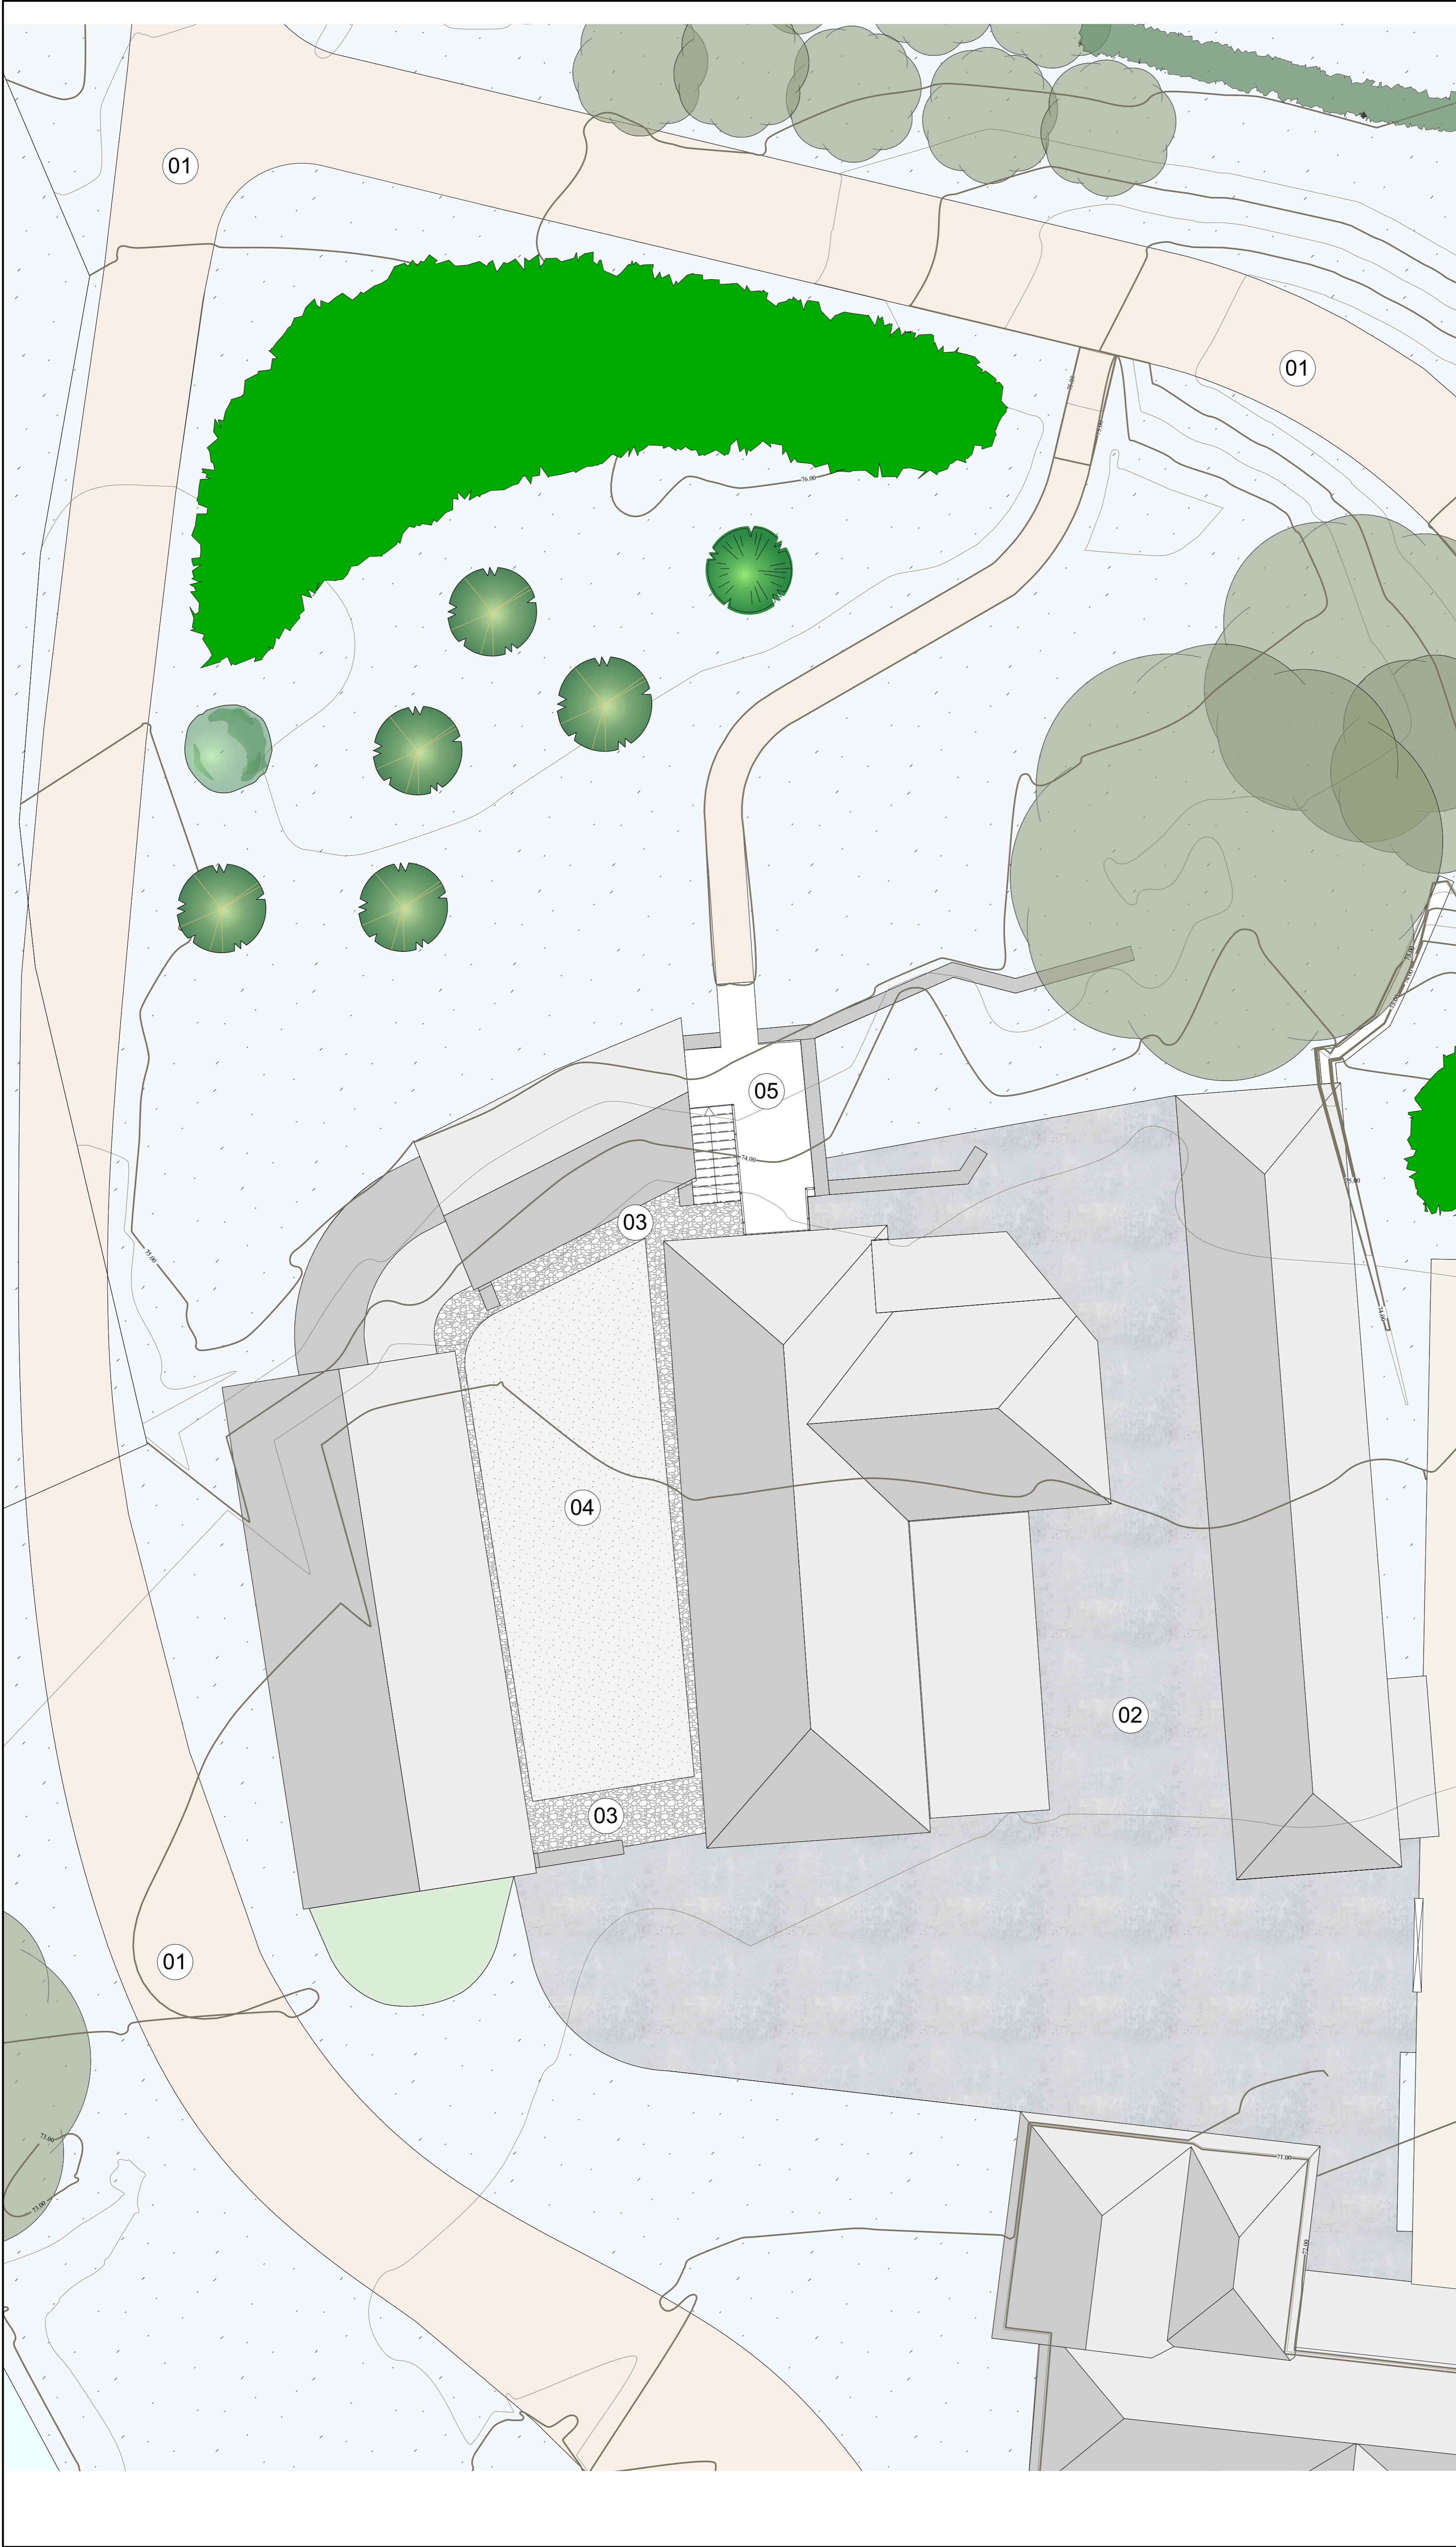

| No. | Date | Issue Notes |
|-----|------|-------------|
| | | |

| revision | Date | Notes |
|----------|------------|---------------------------------------|
| A | 05/07/2023 | layout amended |
| B | 06/07/2023 | missing trees added |
| C | 28/08/2023 | areas 3, 4, 5 & means of escape added |
| D | 13/10/2023 | scale bar added |

| | | |
|---|---------------------------|-------------------------|
| Client The Trewithen Estate | | |
| Project Address Trewithen Home Farm | | |
| Drawing Title Trevithick Barn | | |
| Project ID CT143.HF. | Sheet No. P13 D | |
| Revision | Scale 1:100 | Sheet Size A1 |
| Date 29/03/2023 | Drawn By JP | Checked MT |

Site check all levels & dimensions & notify this office of any errors