

Detailed designs for access track surface
Crown lifting specification required

AMS Ground protection & structural support

AMS demolition and RPA assessment




Existing track

Stream bank barrier to access

Existing track

Following arboricultural enabling or access facilitation works and prior to the commencement of any protective fencing activity, tree protective fencing complying with Fig 2 of BS5837 shall be installed in the positions shown on this plan TPPV1.


- Construction Exclusion Zone
- AMS / Technical Design
- Tree Protective Fence
- Tree Removed - Development
- Tree Removed - Management

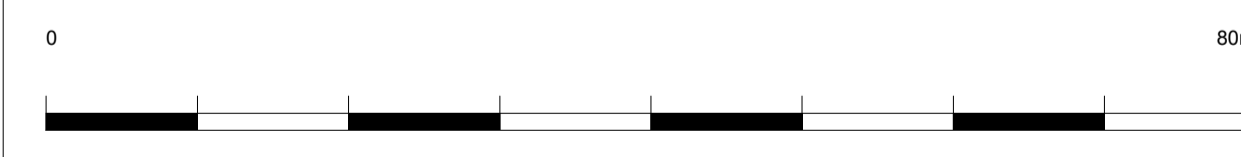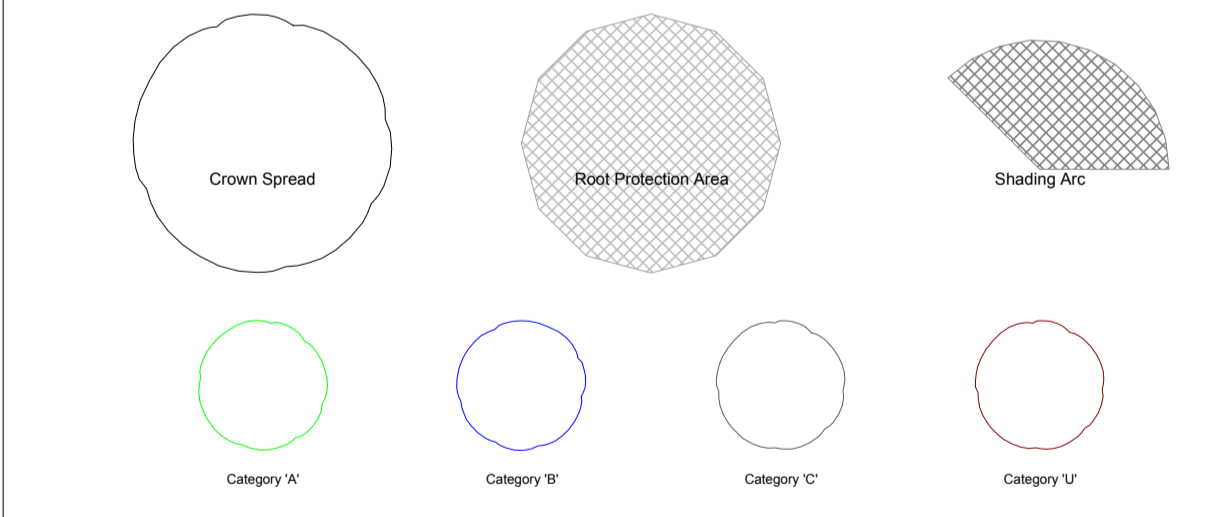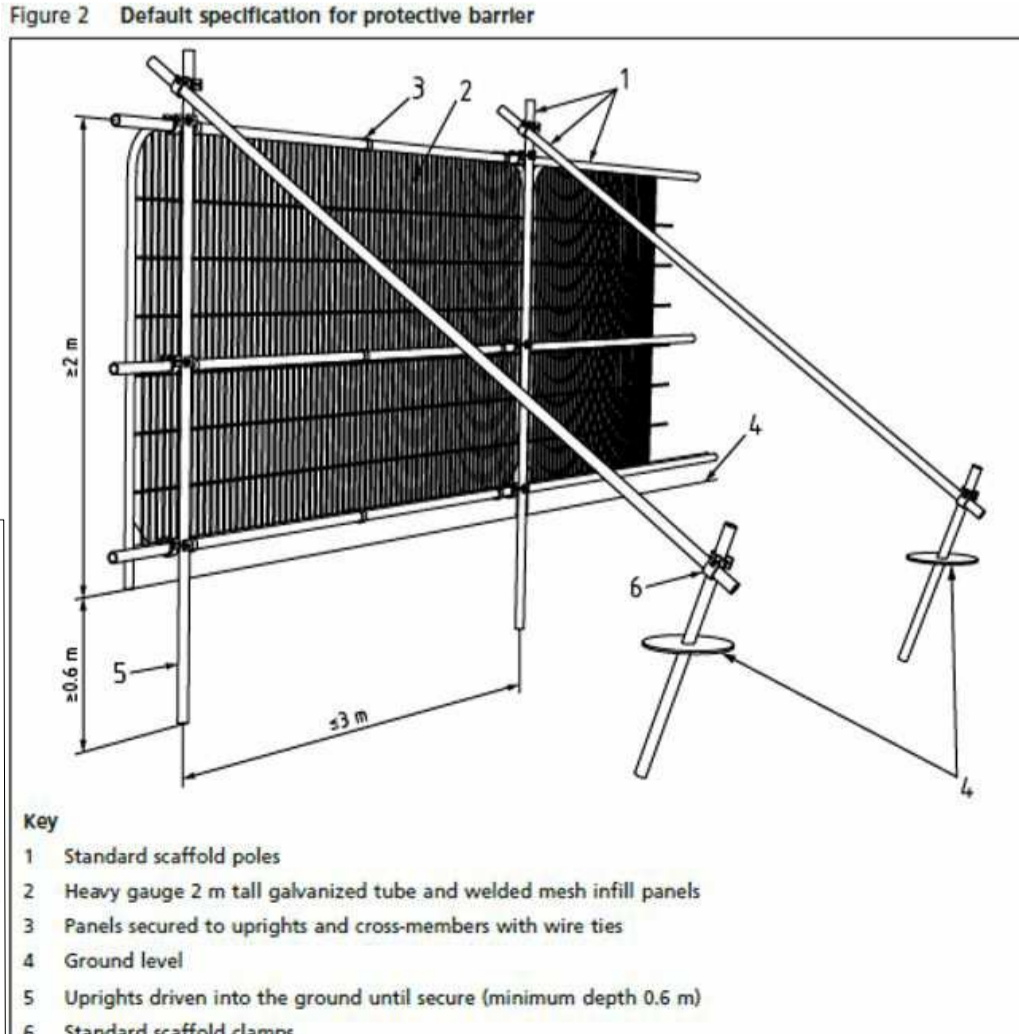

**Tree Protection Plan TPPV1
Trewithen Estate (Home Farm)**

SCALE : 1 : 500 @ A1 DATE : 05/08/2023

MAP FILENAME : TPPV1

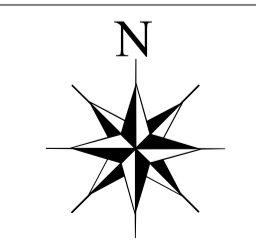

Map data shown may contain Ordnance Survey © products supplied by Pear Technology Services Ltd; Email: info@peartechology.co.uk © Crown Copyright and database rights from date shown above Ordnance Survey © licence number 100023148