



FENCING

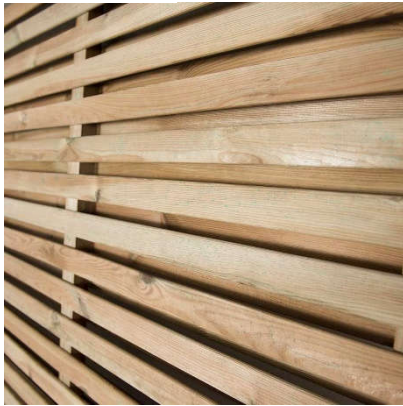

Fencing between two terraces to be horizontal slatted fence, 2.2m high. Slatted both sides to prevent views through. Colour clear satin finish, both sides.

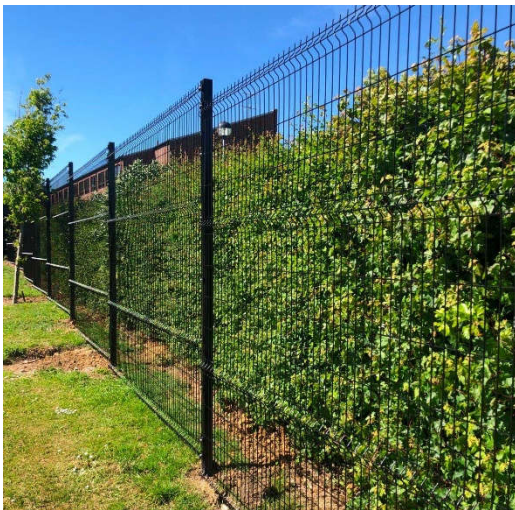

1.8m high Paladin weldmesh fence for security around sun terrace but allowing views to pond in SW corner. Colour Black RAL 9005



Timber palisade or hit and miss fencing in SW corner to replace existing fence and screen views from footpath towards sun terrace. 1100mm high timber palisade on concrete posts. Colour Natural Pressure Impregnated timber.



1200mm high hoop top railing along top of bank to brook. Colour Black RAL 9005. Where railing is required to top of retaining wall to be 1100mm high on top of wall with 100mm upstand.



1100mm high timber post and 3 rail fencing. Softwood timber. Pressure impregnated. Colour natural

STREET FURNITURE

Specification in Abbey Fields Management Plan design guide:



Broxap Derby Litter bin
Colour Black RAL 9005



Chris Nangle – Green Oak back bench.
2m long colour - Natural



Bollard – Broxap
BX17 pointed
timber bollard
200mm square,
1200mm high
with rebate
and reflective
strip



Sheffield stand
Broxap BXMW/GS
Stainless steel
cycle stand root
fixed.