



GROUND FLOOR

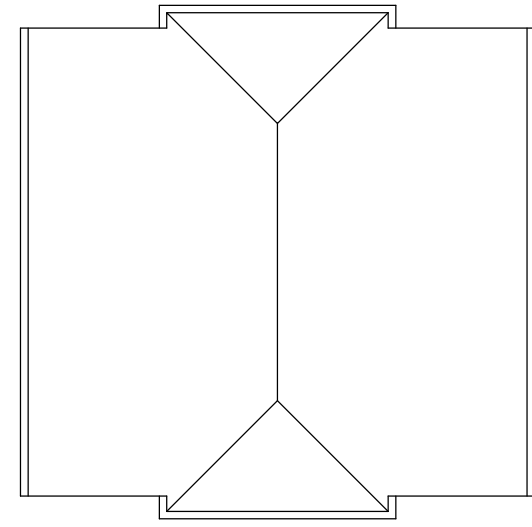


ROOF PLAN

PROPOSED MATERIALS


- WINDOWS - COLOURED UPVC DOUBLE GLAZED
- FASCIAS AND SOFFITS - WHITE UPVC
- RAINWATER GOODS - WHITE UPVC

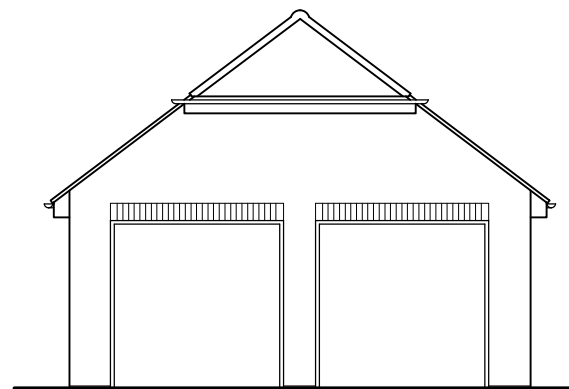


WEST ELEVATION

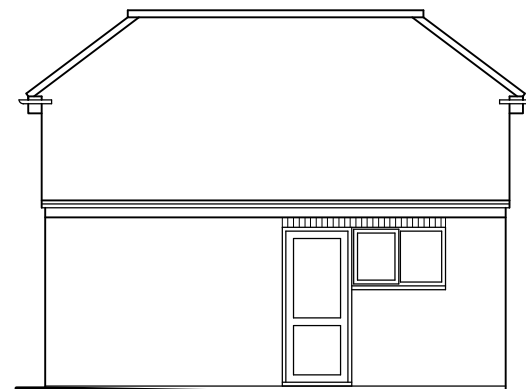

SOUTH ELEVATION

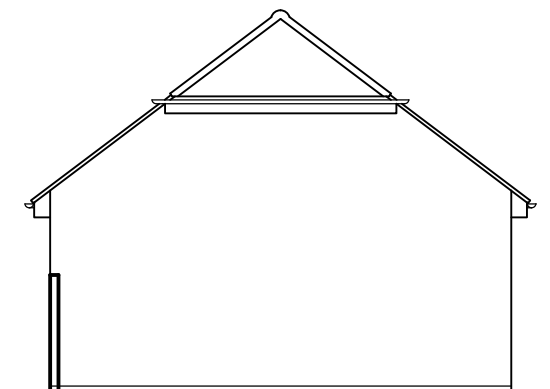

EAST ELEVATION

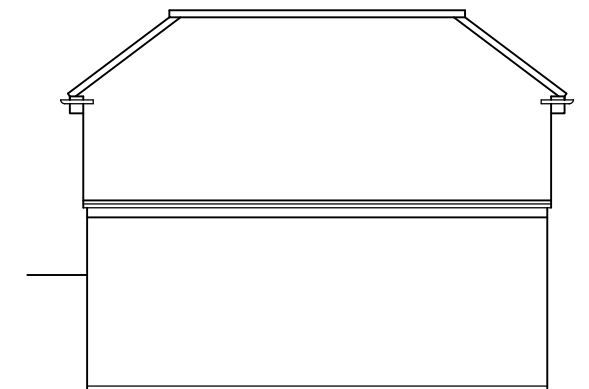

NORTH ELEVATION

