


19 Sunny Gardens Rd, NW4 1SL



1 Front
1 : 100

19 Sunny Gardens Rd, NW4 1SL

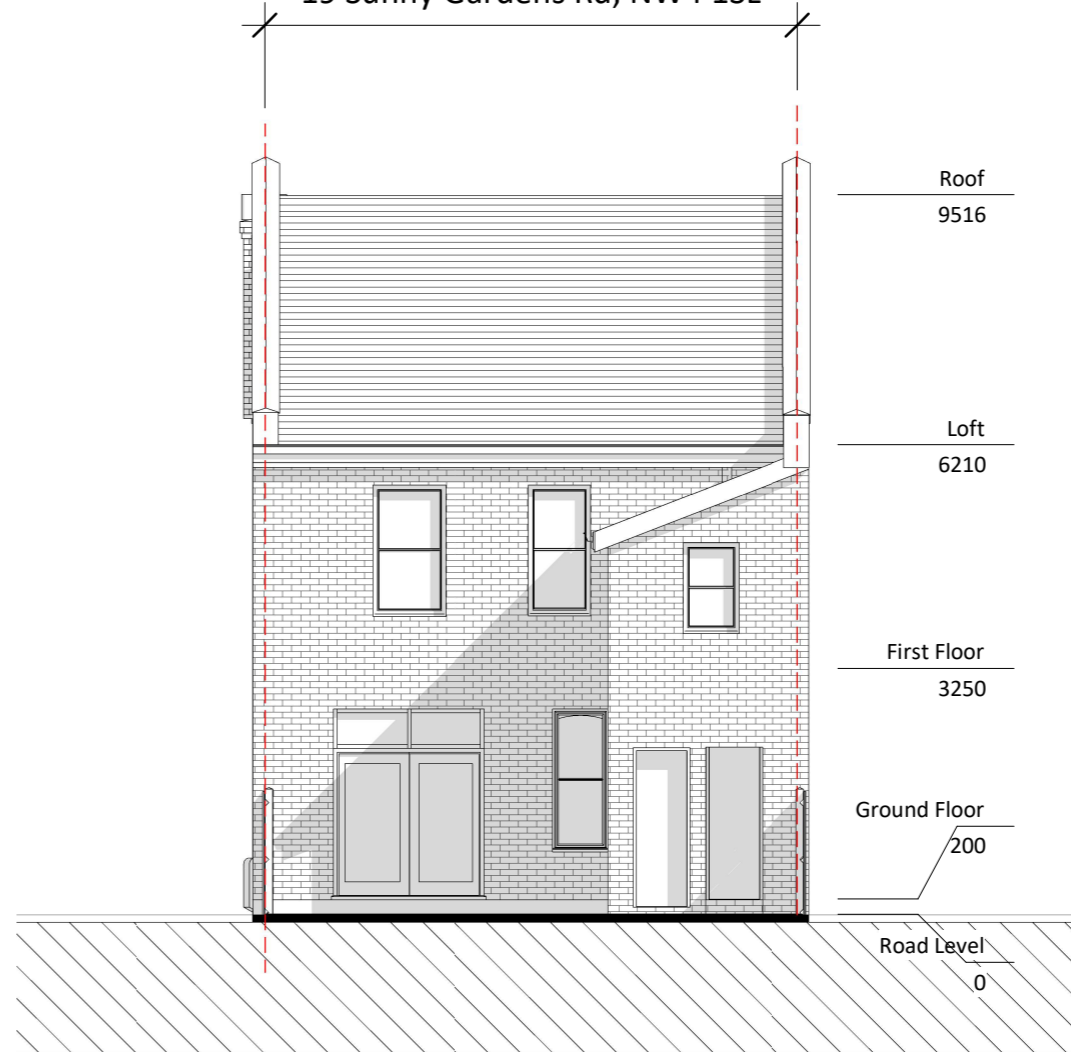

2 Rear
1 : 100

GENERAL NOTES:
ONLY SCALE OF DRAWINGS FOR PLANNING PURPOSES
ALL DIMENSIONS ARE TO BE CHECKED ON SITE. INCONSISTENCIES ARE TO BE REPORTED TO DIMENSIONS IMMEDIATELY.
COPYRIGHT OF PLANNING DIMENSIONS LTD

PROJECT TITLE

19 Sunny Gardens Rd, NW4 1SL

CLIENT

JY

PROJECT NO

0689

DRAWING TITLE

Existing Front Rear Elevations

SCALE (@ A3)

1 : 100



DRAWING NUMBER

EX - E001

REV

-

Date

08/06/2023

Drawn by

Sanjay

info@pdimensions.co.uk
www.pdimensions.co.uk
0208 076 9300
Unit 7
Hawthorn Business Park
165 Granville Road
NW2 2AZ
London

