

136

2x
142 A

G6

2x
PARKING
UNIT
N

2x
PARKING
UNIT
O

UNIT N
4x BEDROOM

UNIT O
4x BEDROOM

UNIT P
4x BEDROOM

UNIT Q
4x BEDROOM

2x
PARKING
UNIT
P

2x
PARKING
UNIT
Q

8

15


P142 C
P142 C
P142 D
P142 D

142 B
142 C
142 D

142 E



PROPOSED MATERIALS KEY

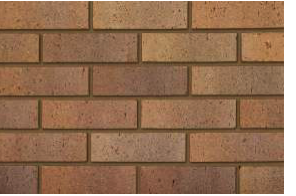

Proposed brick masonry:
IBSTOCK CALEDONIAN BUFF BLEND - Or similar
Dim: 215x102x65mm
Type: Wirecut



Proposed roof tiles:
MARLEY MODERN ROOF TILE - or similar
Dim: 420x330mm
Trim: Colour to match



Proposed paving tiles:
STANDARD CONCRETE BLOCK PAVING Marshalls or similar
Dim: 200x100x50mm
Colour: Natural (light)
Colour: Charcoal (dark)



Proposed terrace paving tiles:
SLATE TILES - CALIBRATED
Dim: 300 to 600mm
Colour: Dark Grey



Proposed Canopy:
GRP CANOPY MODERN DESIGN
Colour: White and Dark Grey



Proposed entrance door:
COMPOSITE PANELS WITH DOUBLE GLAZED WINDOWS
Colour: RAL 7022 (Umbr Grey)



Proposed Rainwater goods:
Half round gutters - Colour: black
Round downpipes - Colour: black



Proposed windows and doors:
UPVC WITH DOUBLE GLAZED WINDOWS
Colour: White

architecture design limited

The Fitted Rigging House
Anchor Wharf,
The Historic Dockyard,
Chatham, Kent, ME4 4TZ
+44 (0)1634 791166
www.adesign.ltd
/adesignlimited
registered in England and Wales, No.08419252

This document and its design content is copyright ©. It shall be read in conjunction with all other associated project information including models, specifications, schedules and related consultants documents. Do not scale from documents. All dimensions to be checked on site. Immediately report any discrepancies, errors or omissions on this document to the Originator. If in doubt ASK.

Originator: **Katie Wright**
Checked by: **MP**
Client: **Raj Gill**

site address: **Land adjacent to 142, Napier Road, Gillingham, ME7 4HG**

Napier Road
Drawing no: **22.01/C.02**. Status: **Planning**
Date: **11/10/2023** Time: **14:20**
Scale: **1:1, 1:200@A3**



Proposed Materials