



Gladiator Motorbike Storage Shed - Dimensions

GLADIATOR MOTORBIKE UNIT (HIGH SECURITY) EXTERNAL MEASUREMENTS

Weight:
378kg (59.5 stone)
Door Aperture:
1690mm (5ft 6") x
1420mm (4ft 7")

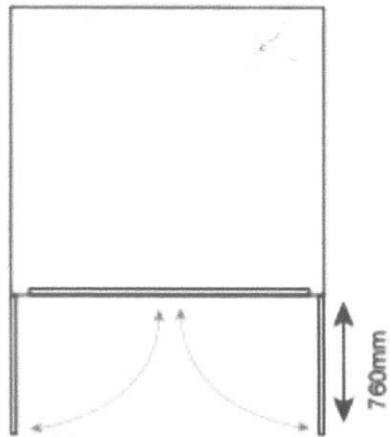

Door Clearance
760mm (2ft 6")

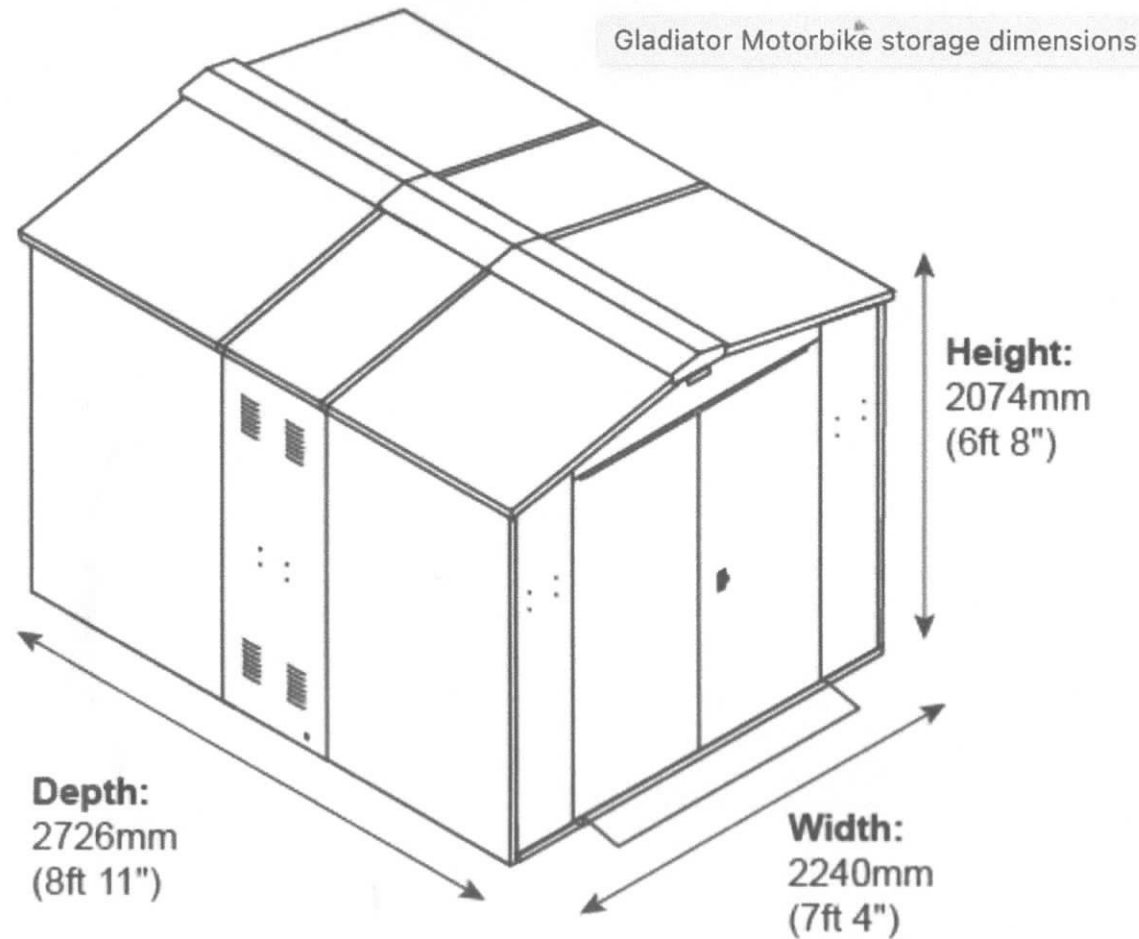

Depth:
2726mm
(8ft 11")

Depth with Ramp:
2888mm (9ft 5")

Width:
2240mm
(7ft 4")

Height:
2074mm
(6ft 8")