
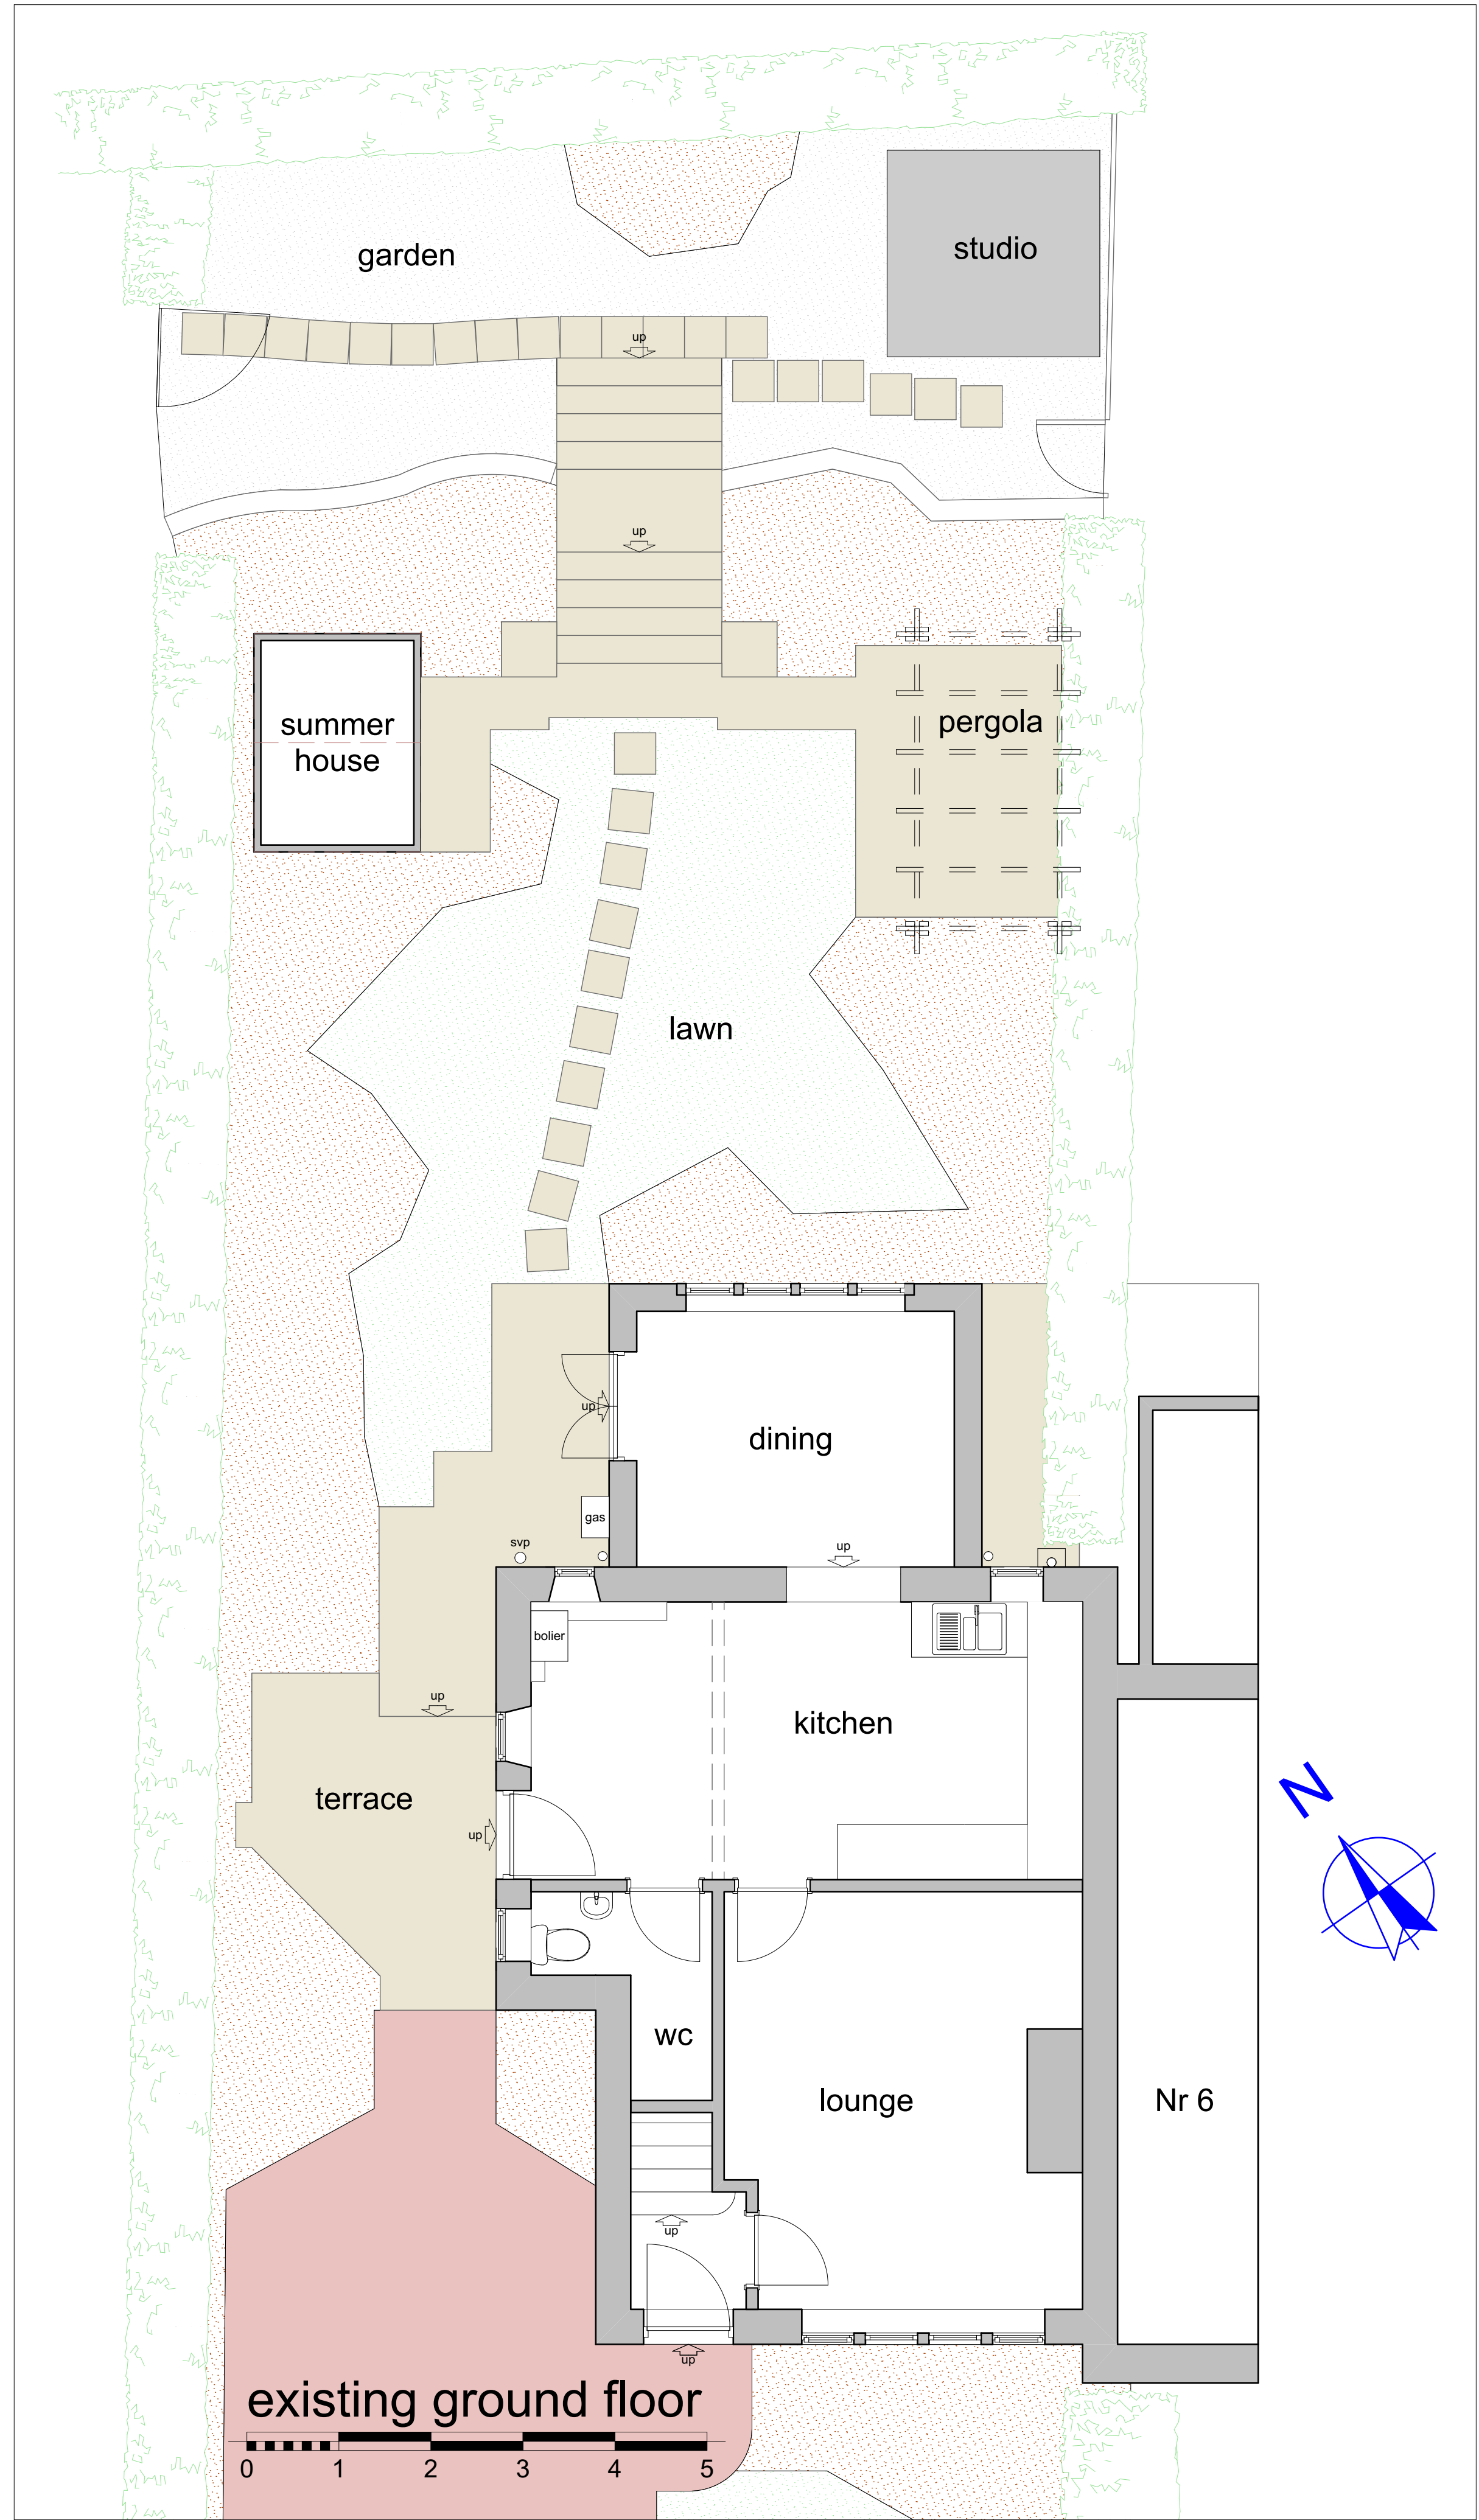


**PLANNING
ISSUE**

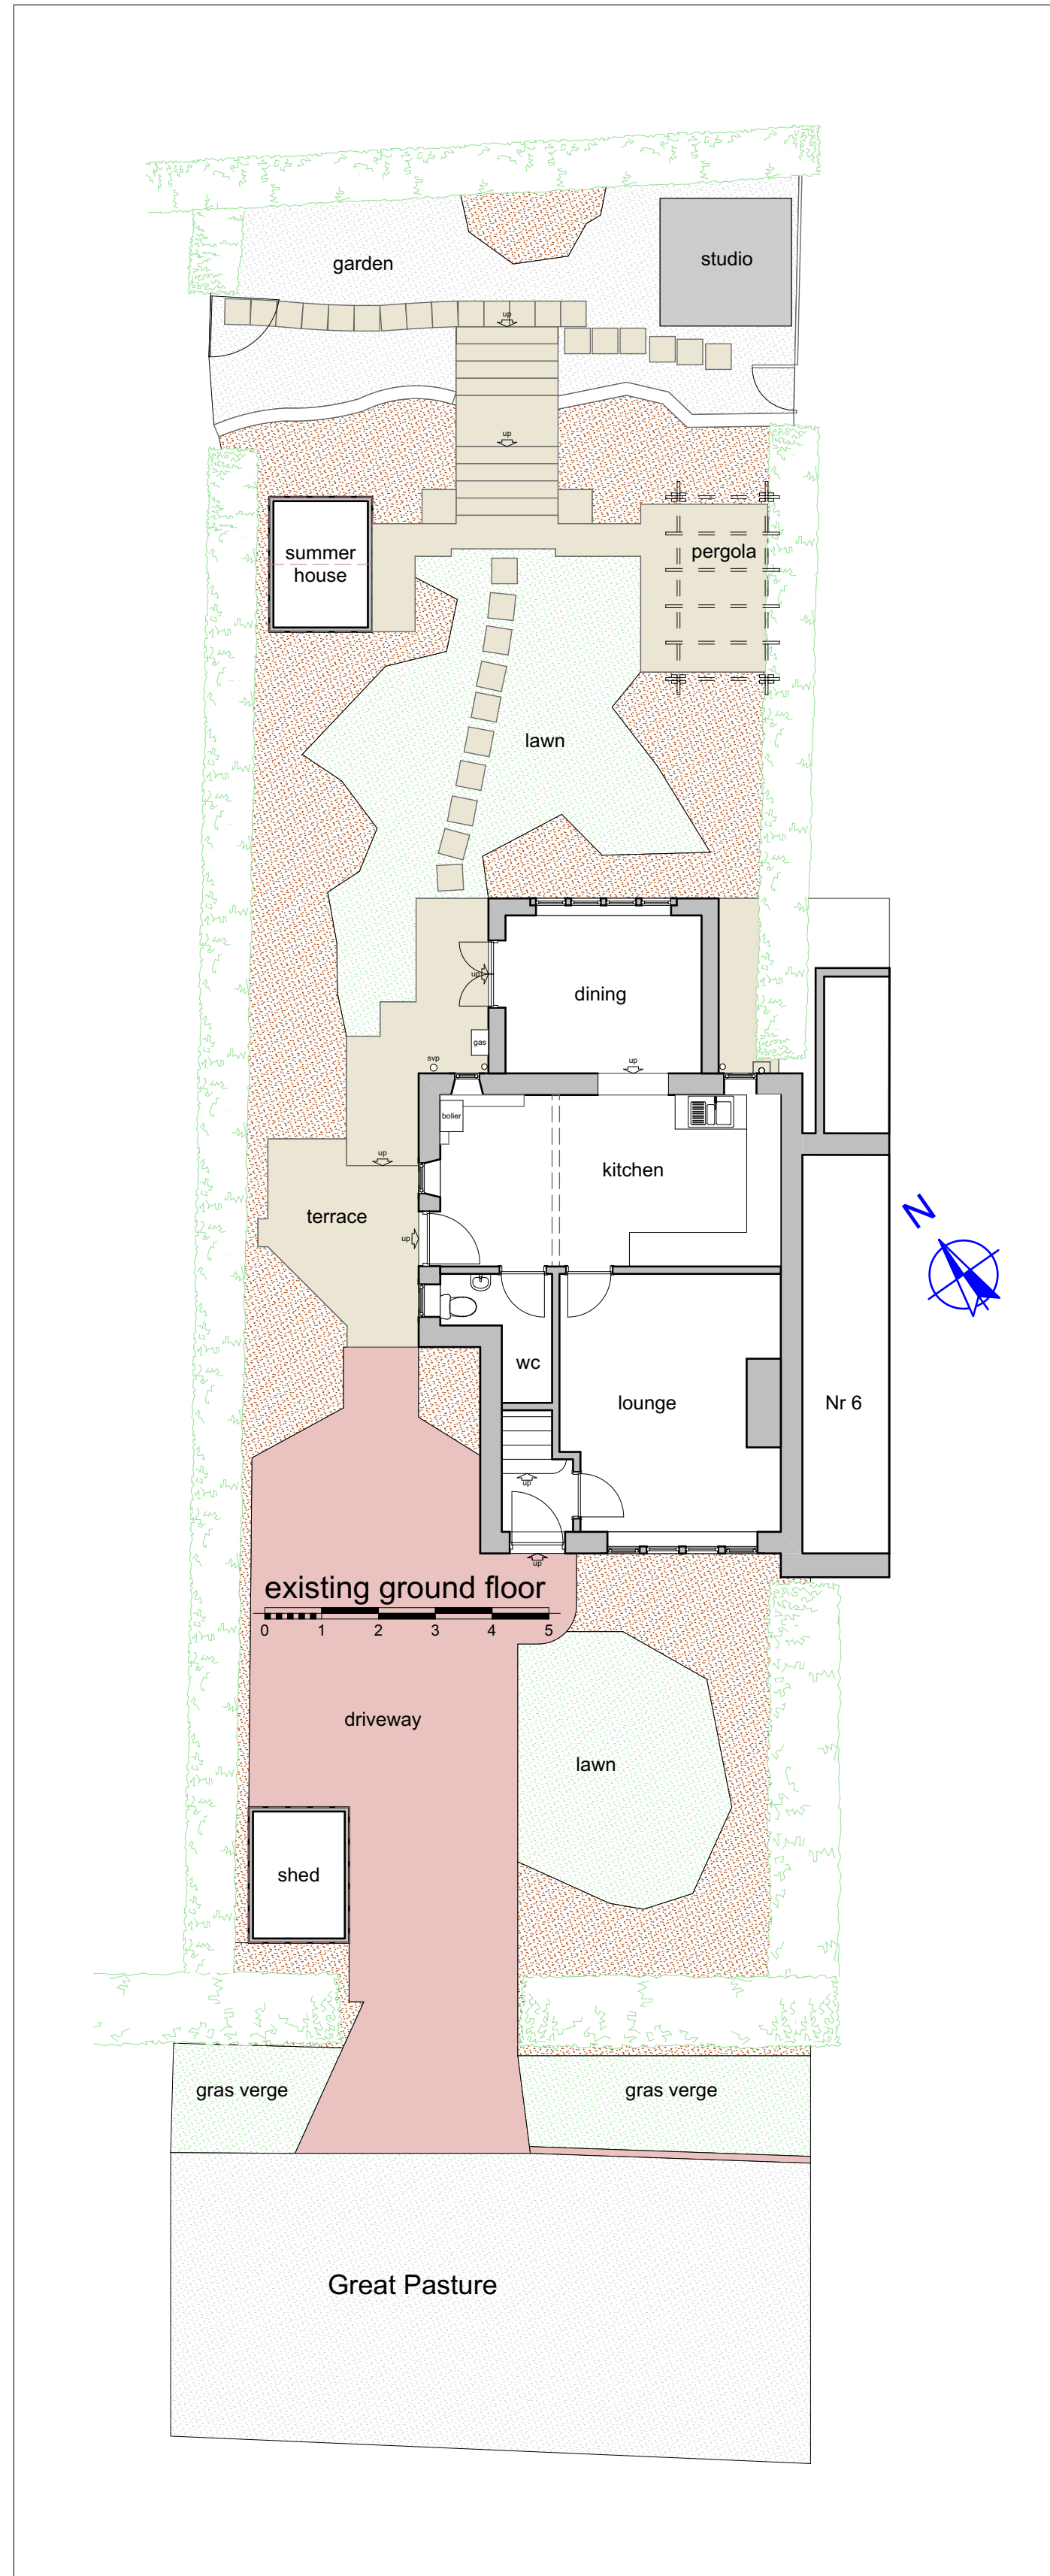

Ref:	Revision:	Date:

thinkdesign
 No3 Stray Road
 Harrogate
 HG2 8AR
 tel: 07717 434540
 email: peter@thinkdesignliving.co.uk
 web: www.thinkdesignliving.co.uk

Client
Mr. J. Shrimpton

Title
**GA Existing Ground Floor
 Location Plan and Block
 Plan**

Project
**8 Great Pasture
 Ilkley
 LS29 7DD**

Date	Sept 23	Revision	
Drawn	prg	Job No.	511
		Dwg No	103

Scale 1:100, 1:50, 1:1250, 1:500 @ A1

Copyright. This drawing and design and all the information contained therein is the sole copyright of Think Design (Peter Gamble) Ltd, and reproduction in any form is forbidden unless permission is obtained in writing.

CONTRACTORS PLEASE NOTE:

- Warning: no dimensions to be scaled from this drawing. All Contractors must visit site and be responsible for taking and checking all dimensions relative to this work. The Designer must be advised of any discrepancies in writing.
- Any discrepancies between drawings and specification should be reported to the Designer prior to any work commencing.
- All fixtures and fittings should be fitted/installed in line with industry standards and comply with HSE, CDM, CDM and the regulations outlined by any other regulatory body applicable.