


EXISTING FRONT VIEW

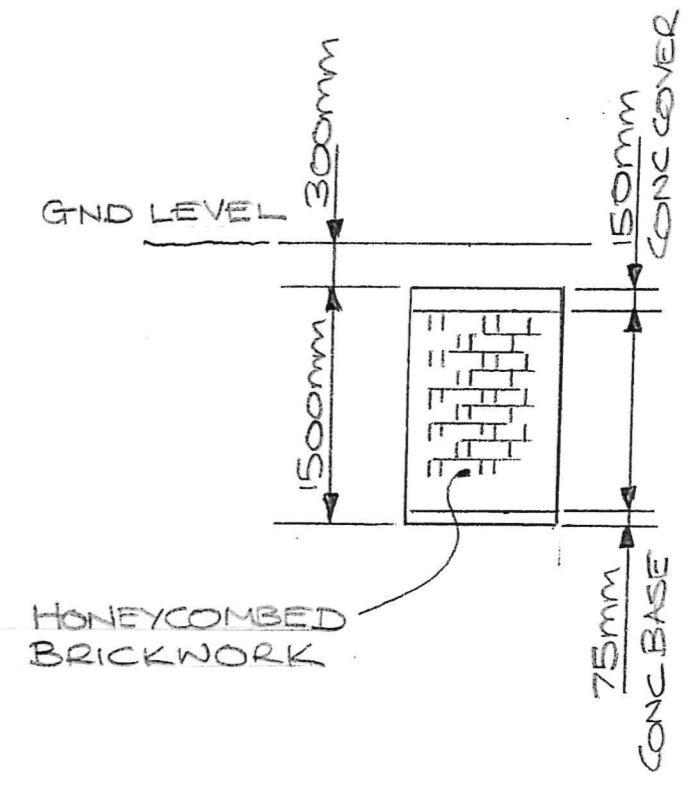


SOAKAWAY  
SCALE 1:50

NOTE: 5M MINIMUM FROM HOUSE



BOUNDARY

SCALE

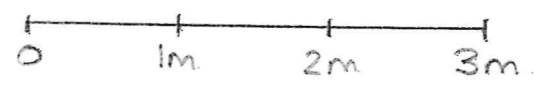

PROPOSED SINGLE STOREY EXTENSION FOR MR. M. HEPWORTH 159 BRAMPTON ROAD, BEYLEYHEATH, KENT. DAT 4SR.
SCALE 1:50
04/09/2023
SHEET 2/6 v1