


01 South  
RL200 Elevation

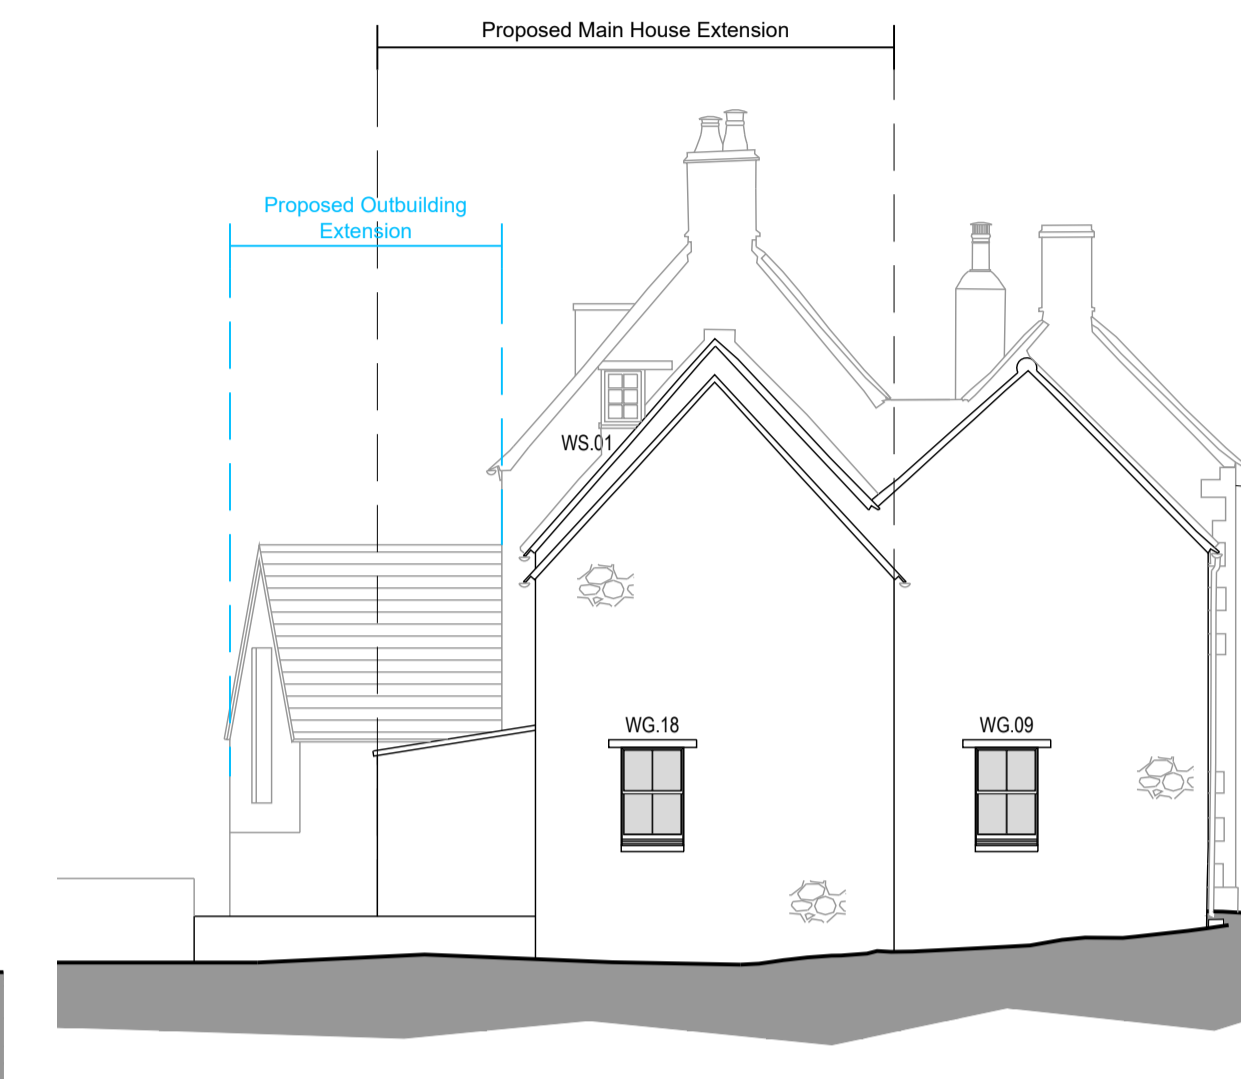


02 East  
RL200 Elevation




03 North  
RL200 Elevation



04 West  
RL200 Elevation

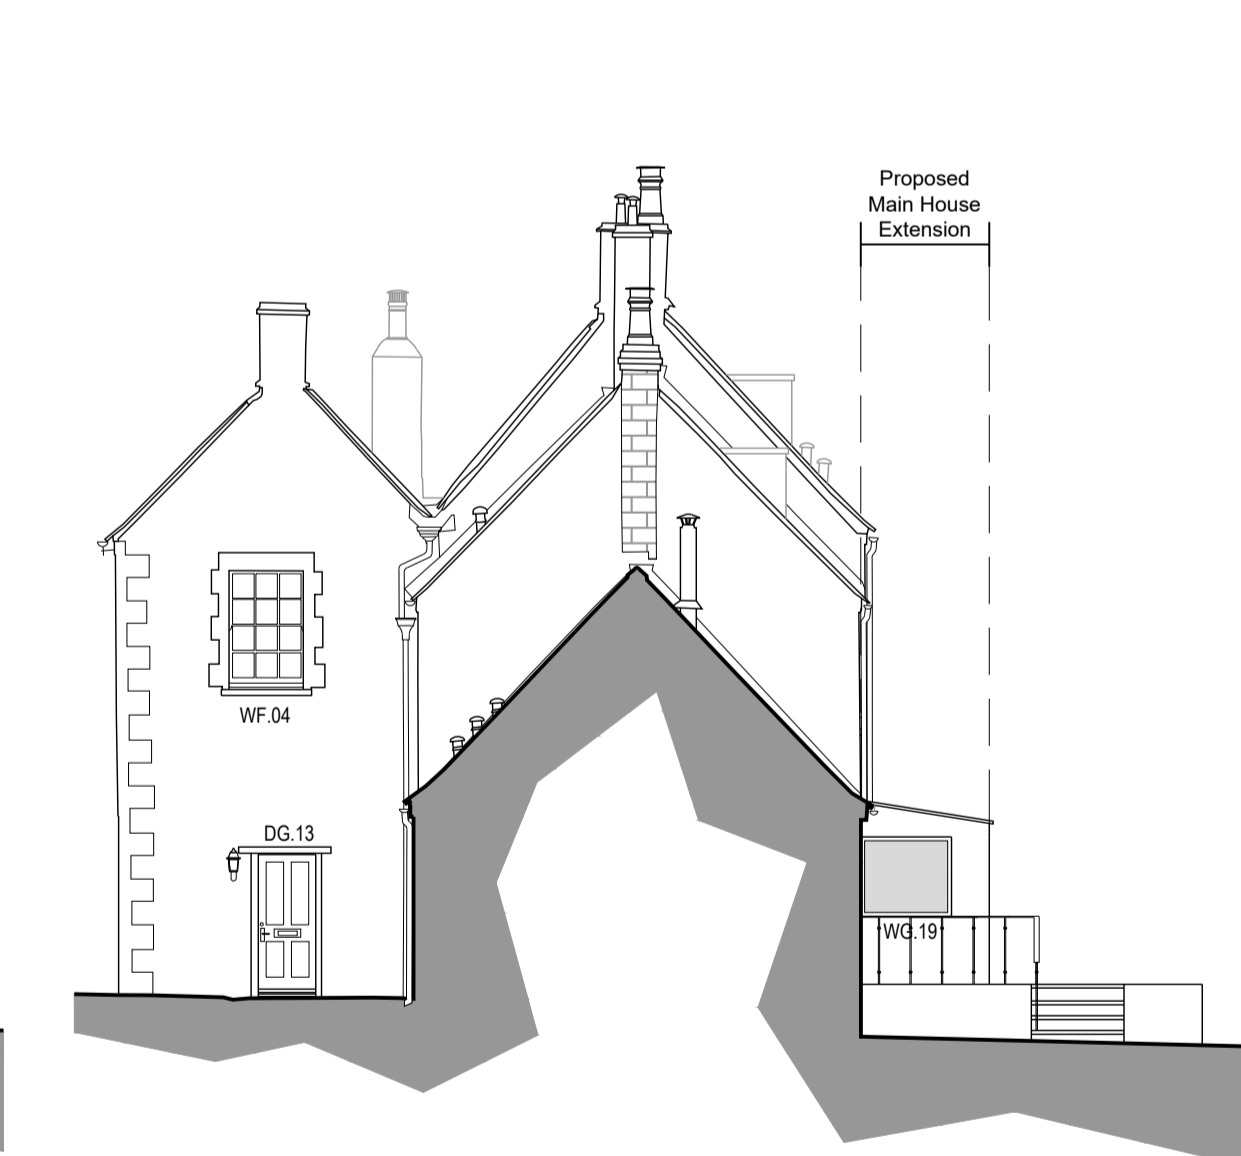

**PLANNING**

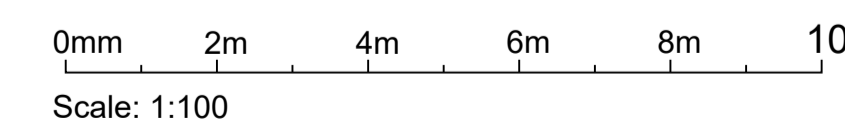

**SIMON MORRAY-JONES**  
CHARTERED ARCHITECTS & DESIGNERS

21 MILSOM STREET, BATH BA1 1DE  
TEL: 01225 787900 FAX: 01225 787901  
EMAIL: sm-@sm-j.com

- Existing Walls
- New Structure
- Existing to be demolished

Notes  
© SIMON MORRAY-JONES.

Works approved as part of LBC  
reference no. 2021/1895/LBC

P3 - Issue for Planning  
P2 - Rev to highlighted in line with LPA comments. Issue for Planning  
P1 - Issue for Planning  
Revision

29.09.2023  
11.08.2022  
15.03.2022  
Date

Client  
**Alexia Drinkall-Gash**  
Project  
**Park Cottage, Marston Bigot, Frome, BA11 5DH**

Drawing Title  
**Proposed - Elevations**

Scale @ A1 <b>1:100</b>	Drawn By <b>ILC/JRF</b>	Date <b>Jul 2021</b>	Job Number <b>1279</b>	Drawing Number <b>200</b>	Revision <b>P3</b>
----------------------------	----------------------------	-------------------------	---------------------------	------------------------------	-----------------------