


Symbol Guide

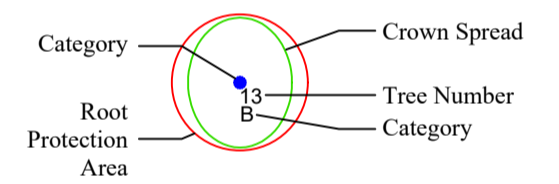

BS5837:2012 - Tree Category

- Category A Trees High Quality
- Category B Trees Moderate Quality
- Line of Protective Fencing
- Proposed Tree for Removal
- Category C Trees Low Quality
- Category U Trees Poor Quality/Remove
- Ground Protection in accordance with AMS

NOTE: Tree/group numbers marked with an * have approximate locations.



ASSURED TREES

Project Name:	Rose Cottage, Iron Acton
Drawing Title:	Tree Protection Plan
Drawing Number:	RoseCtg-TPP-01
Client:	-
Agent:	-
Date:	January 2023
Scale:	1:250 at A2