

- Notes:
1. DO NOT SCALE FROM DRAWINGS.
 2. WHERE APPLICABLE, CHECK ALL DIMENSIONS ON SITE PRIOR TO COMMENCING CONSTRUCTION
 3. REPORT ALL CONFLICTS OF INFORMATION AND/OR DESIGN ISSUES TO 20 GAINSBOROUGH LTD
 4. IF IN DOUBT CONTACT 20 GAINSBOROUGH LTD

No deviation from this drawing will be permitted without the express permission of 20 Gainsborough Ltd via the Supervising Officer

All works are to comply with the current edition of the Building Regulations and British Standards


Construction Design and Management Regulations 2015, Risk Assessment

M & E standards to be CIBSE, BAFE, NICEIC, Gas safe
 Dampers to be fitted to ducting where required
 Fire stopping to be fitted where required
 Luminaires to be fire rated where ceiling provide fire separation
 Fire Officer testing and certification required



KEY

- ① Red clay pan tiles
- ② Corrugated roof

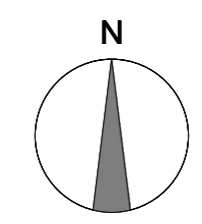

0 2 5 10 metres

EXISTING SITE PLAN

REV: DATE: DESCRIPTION: BY:

20 Gainsborough Ltd
 3 Warners Mill
 Silks Way
 Braintree
 CM7 3GB

Client:
 20 Gainsborough Ltd

Project:
 Five Bells
 Sudbury
 CO10 0HU

Title:
 Cart Lodge to the rear of 5 Bells public house
 Site plan - Existing

JOB No: G011.22 SCALE: 1.200 @ A2 SHEET SIZE:

Level: Drawing No: D050.002.01 REV: STATUS: I

Drawn By: DW Date: 13.10.23 Checked By: Date: