

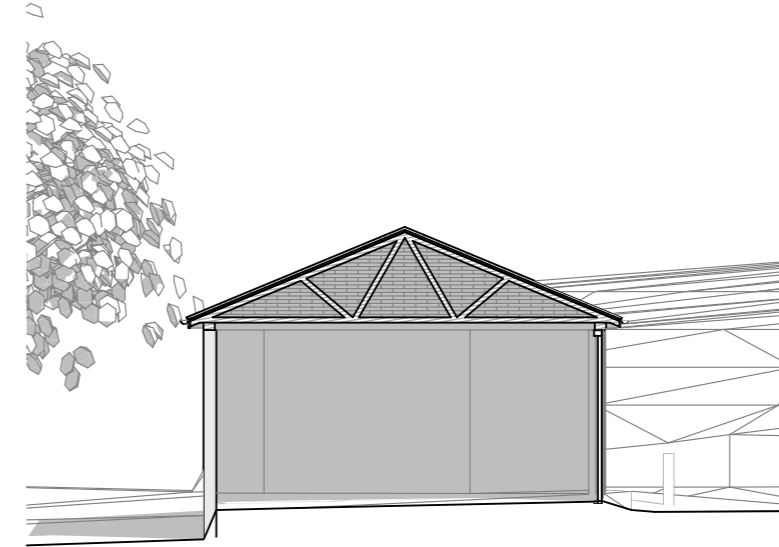


Notes
 This document and its design content is copyright ©. It shall be read in conjunction with all other associated project information including models, specifications, schedules and related consultants documents. Do not scale from documents. All dimensions to be checked on site. Immediately report any discrepancies, errors or omissions on this document to the Originator. If in doubt ASK.

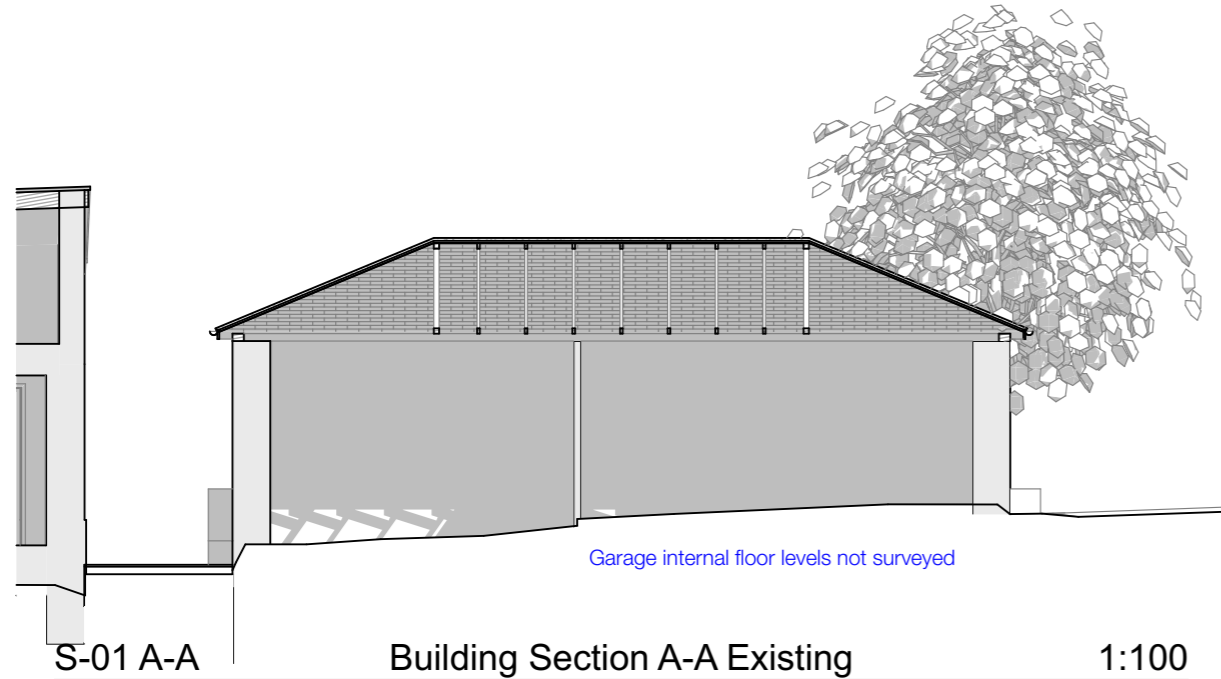

S-01 A-A Building Section A-A Existing 1:100

S-02 B-B Building Section B-B Existing 1:100

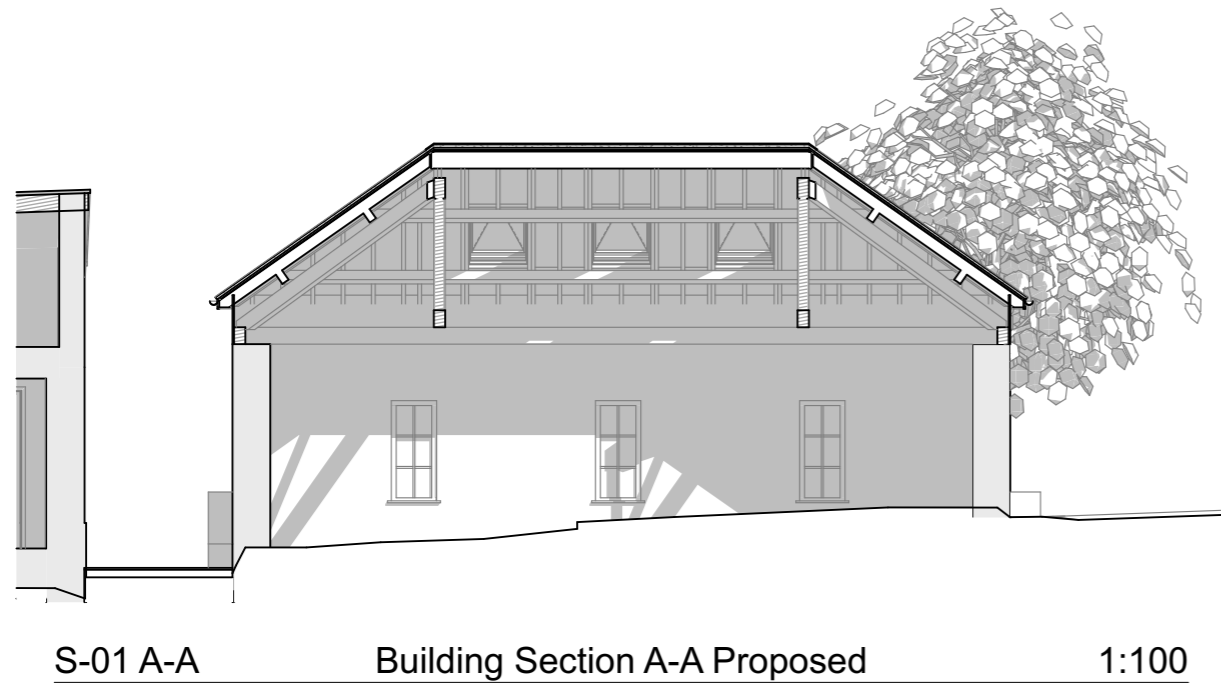

S-01 A-A Building Section A-A Proposed 1:100

S-02 B-B Building Section B-B Proposed 1:100

Layout Title A3 Sections 1-100 Proposed replacement roof to garage	Scales @ A3 1:100	Originator Hargreaves: architecture+design 01884 254518	Project The Barton, Neopardy	Client Mr P Scanlan	Drawing Number			01 - WIP	01 - WIP
					project	originator	rev		
					2023-10	-09-05	01 - WIP		
								RevID	Revision ID

01 - WIP	Ch-11	Minor works for LBC application - french doors amended	01 - WIP
----------	-------	--	----------