




NORTH ELEVATION



WEST ELEVATION



EAST ELEVATION to street

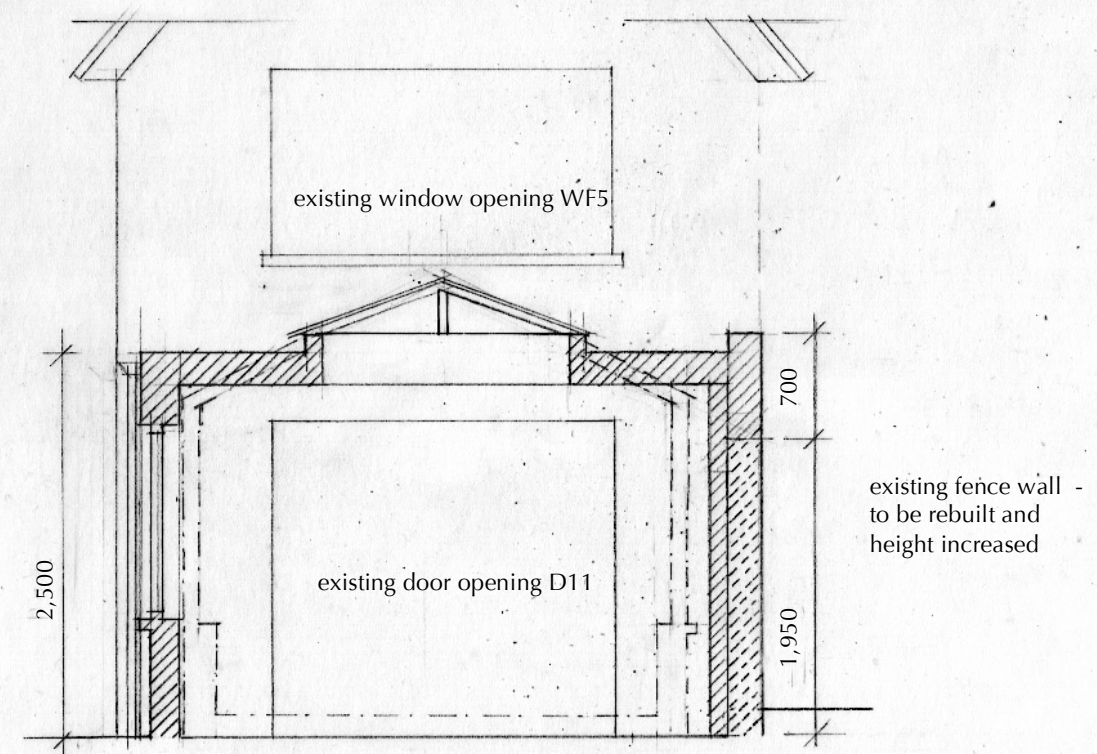

SECTION A THROUGH GARDEN ROOM 1:50

REVISION D - 19.7.23 - Width of garden room reduced 150mm.
 REVISION C - 15.5.23 - Design revisions to extension, including to section, and rooflight.

35 BROAD STREET, NEW ALRESFORD
 Proposed Elevations
 1:100 @ A3

245
 April 2023
Drwg No 245 D02D

© Carey-Thomas architecture Ltd, Thedden, Alton, Hampshire GU34 4AU
 tel and fax: 01420-86800 email: cta@thedden.com