



This drawing may be scaled with reference to the scale bar for planning application purposes only. Do not scale for any other purpose, use only annotated dimensions. All dimensions are to be checked by parties using the drawing, and any errors or omissions are to be reported to James Potter Associates Ltd.


Rev.	Date	Note	Author	Checked
-	dd/mm/yy	Note	XXX	XXX

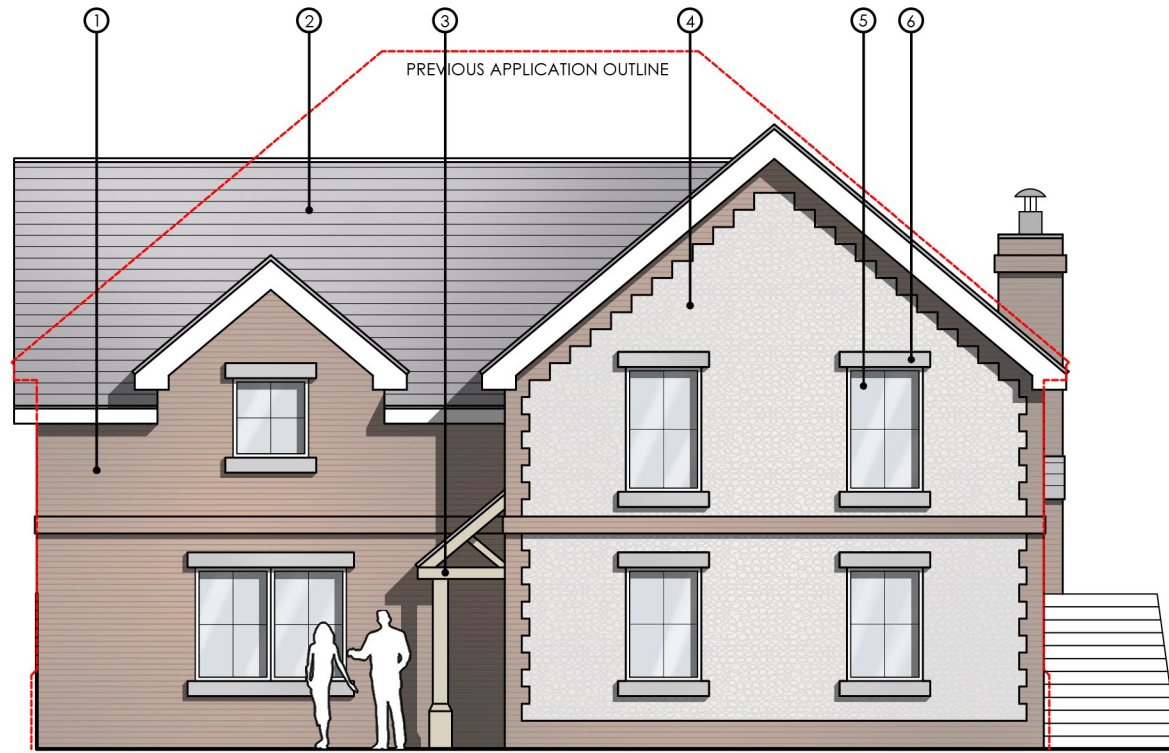


PROPOSED NORTH ELEVATION

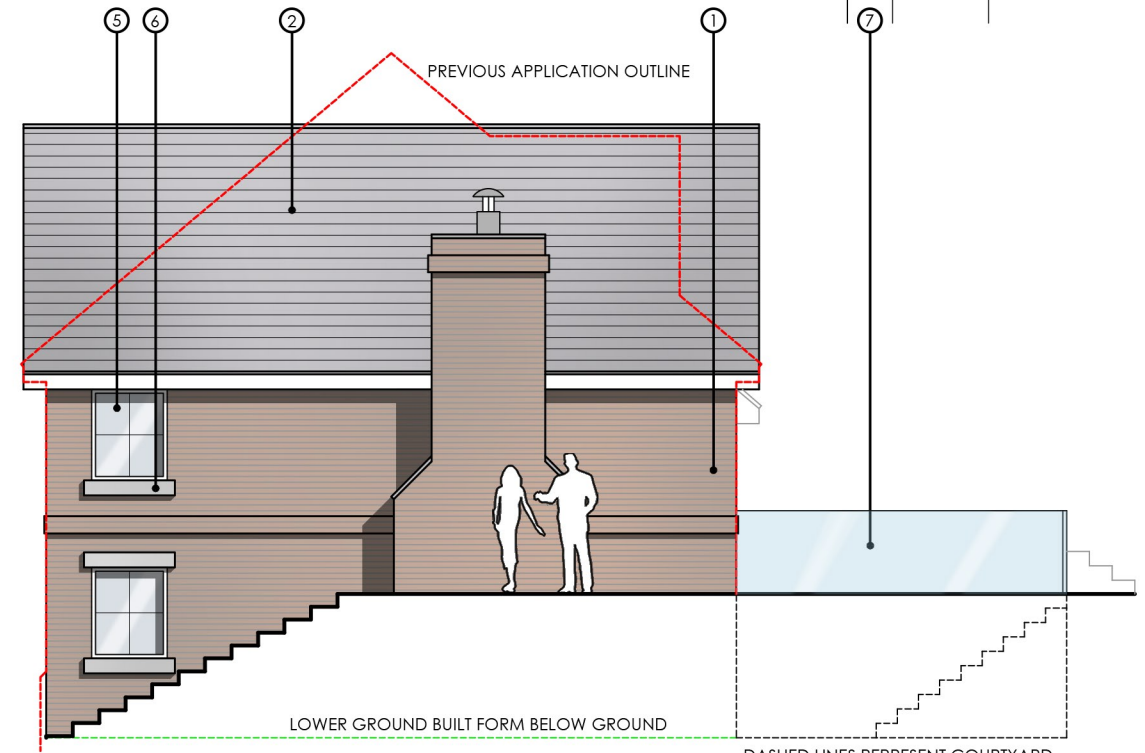

PROPOSED WEST ELEVATION

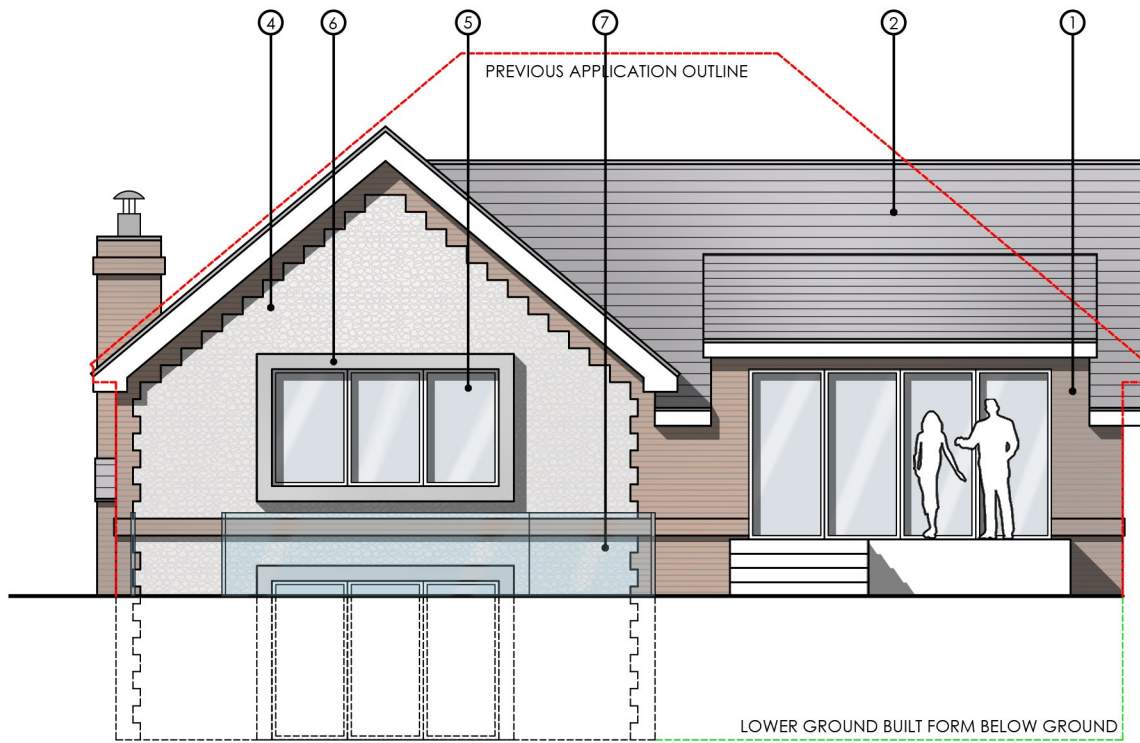



PROPOSED SOUTH ELEVATION

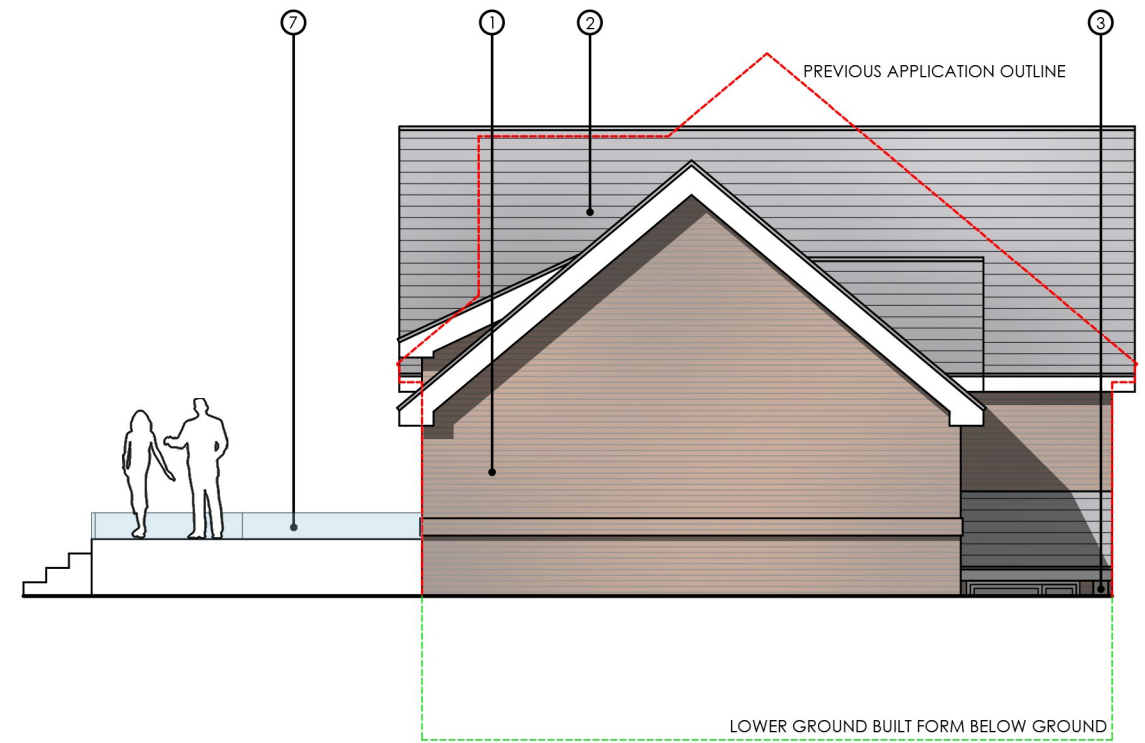


PROPOSED EAST ELEVATION

MATERIALS KEY

- 1. BRICK
- 2. SLATE ROOF TILES (OR SIMILAR)
- 3. TIMBER PORCH
- 4. FLINT
- 5. GLAZING
- 6. STONE DETAILING (OR SIMILAR)
- 7. GLAZED BALUSTRADE (OR SIMILAR)

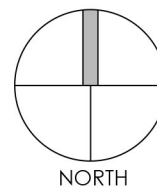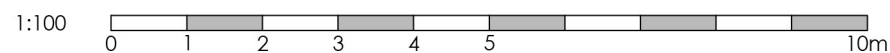

Project	NEW DWELLINGS AT LAND TO REAR OF ROSE COTTAGE PENTON MEWSLEY SP11 0RA			Drawing	PROPOSED ELEVATIONS		
	Client	BLUE LEAF PROJECTS			Job-Dwg Number	23010-PL-3-52	Rev.
Status	PLANNING			 <p>JAMES POTTER ASSOCIATES</p> <p>www.jpa.design JPA - PORTSMOUTH 117 Highland Road, Southsea, Portsmouth, PO4 9DD t. +44(0)2394 002 897</p>			
Scale	1:100	Sheet Size	A3				
Author	RH	Checked	JP	Date	JULY 2023		