



This drawing may be scaled with reference to the scale bar for planning application purposes only. Do not scale for any other purpose, use only annotated dimensions. All dimensions are to be checked by parties using the drawing, and any errors or omissions are to be reported to James Potter Associates Ltd.



Rev.	Date	Note	Author	Checked
-	dd/mm/yy	Note	XXX	XXX

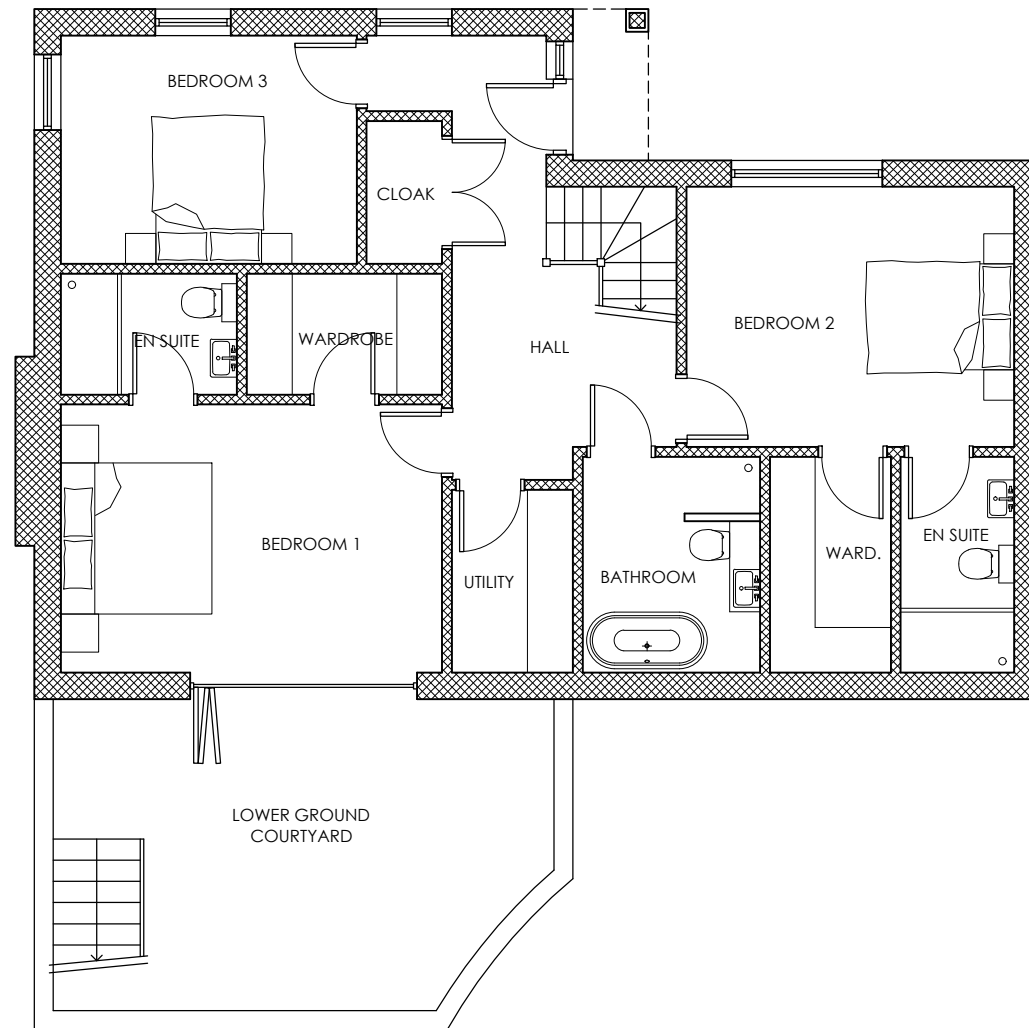


PROPOSED GROUND FLOOR PLAN

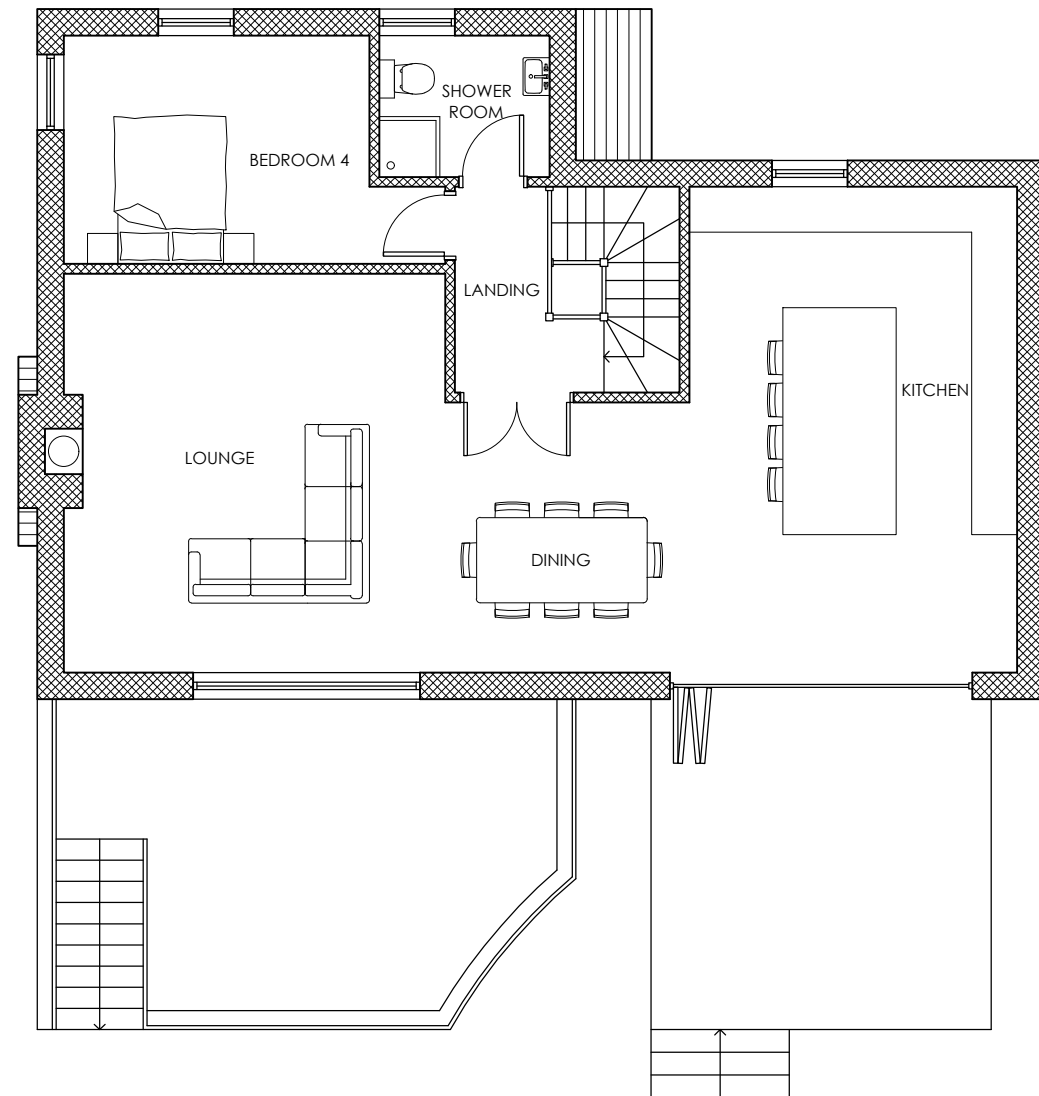

PROPOSED FIRST FLOOR PLAN

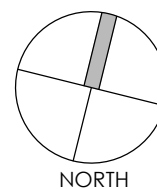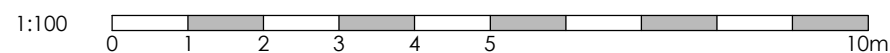

Project	NEW DWELLINGS AT LAND TO REAR OF ROSE COTTAGE PENTON MEWSLEY SP11 0RA		Drawing	PROPOSED FLOOR PLANS	
Client	BLUE LEAF PROJECTS		Job-Dwg Number	23010-PL-3-51	Rev. -
Status	PLANNING		 www.jpa.design JPA - PORTSMOUTH 117 Highland Road, Southsea, Portsmouth, PO4 9DD t. +44(0)2394 002 897		
Scale	1:100	Sheet Size			
Author	RH	Checked	JP	Date	JULY 2023