



Front Elevation




Left Elevation

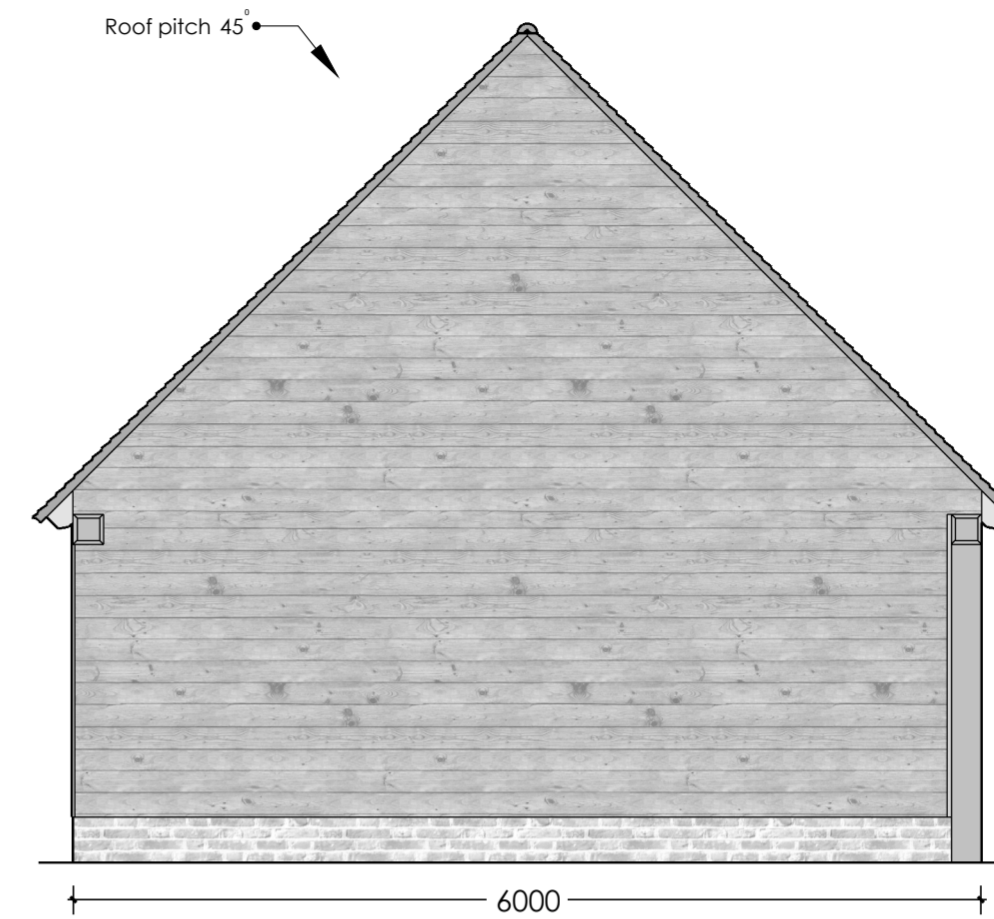

Rear Elevation

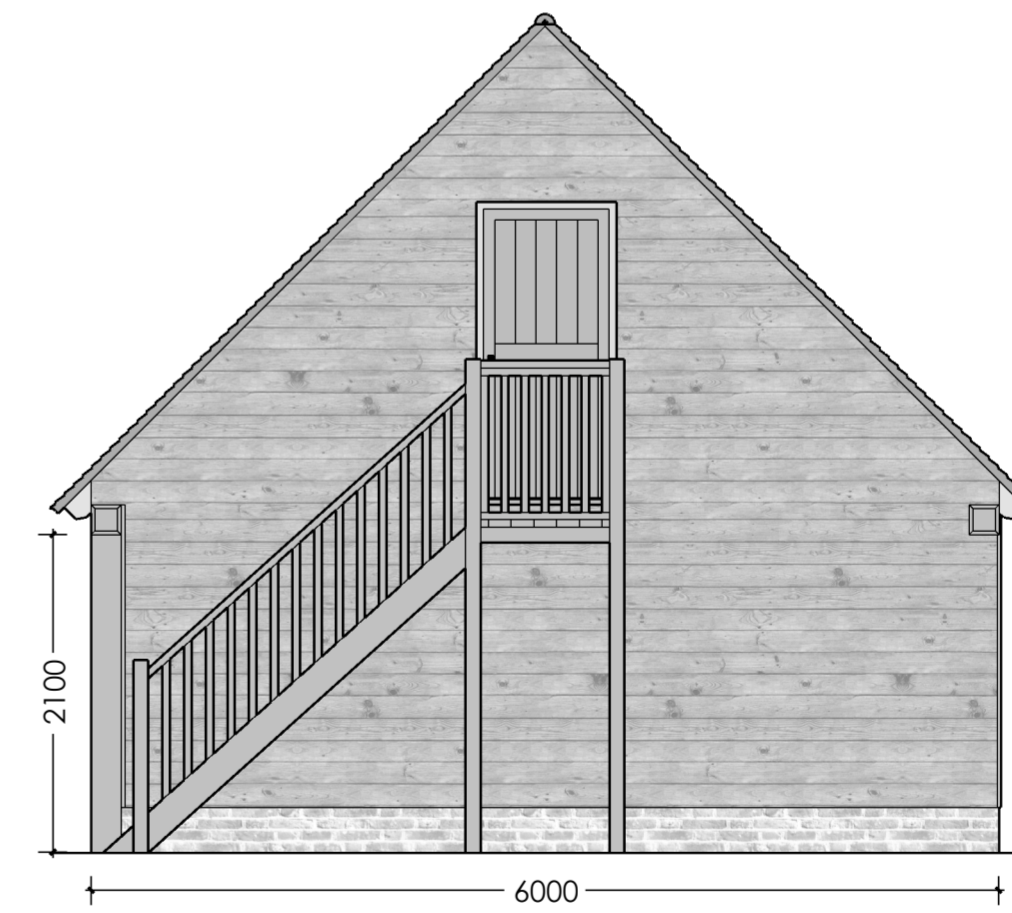

Right Elevation

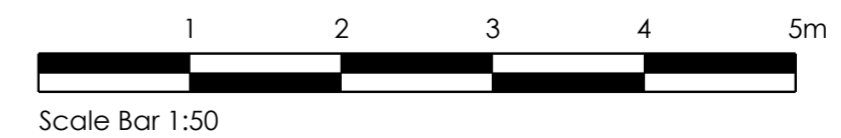

Rev No:	Revision:	Date:
SWIFT OAK - Oak Frame Specialists -		
LOCATION:	CLIENT:	REV:
Planning	N Hickton	1:50 @ A2
DRAWING TYPE:	DRAWING No.:	DATE:
Planning	NH/002	18.10.23
	DRAWING NAME:	
	Three Bay 9 x 6m Full Height Frame; Elevations	