


1 2 3 4 5 6 7 8


A

EXISTING  
ROOF PLAN  
SCALE 1:100

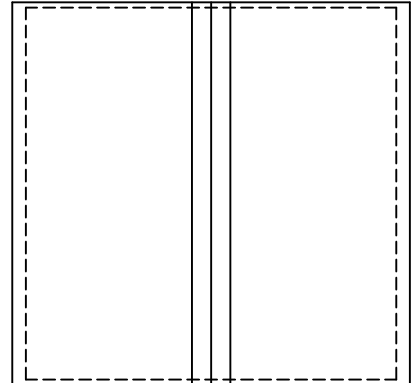


EXISTING  
GARAGE PLANS

Existing garage has a  
timber frame clad with  
tongue & groove boarding,  
a corrugated felt roof &  
concrete floor.

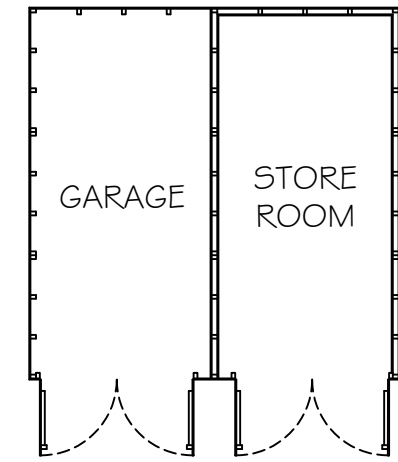


EXISTING  
FLOOR PLAN  
SCALE 1:100


B

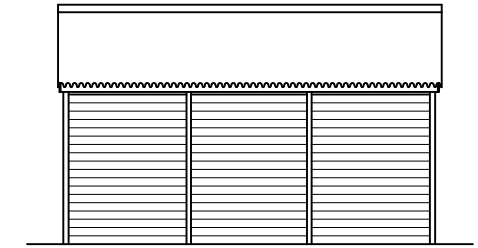


EXISTING  
SIDE ELEVATION  
( Looking from No. 14 )  
SCALE 1:100

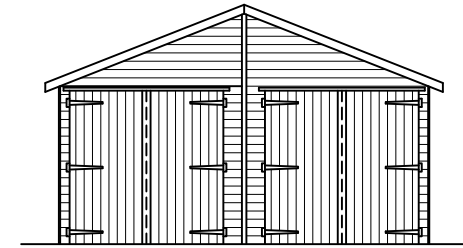

EXISTING  
FRONT ELEVATION  
SCALE 1:100

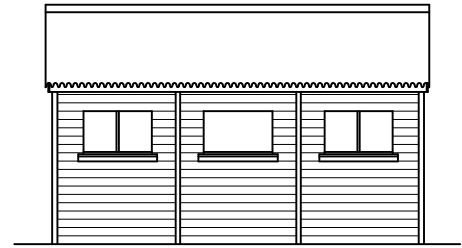


EXISTING  
SIDE ELEVATION  
( Looking from No. 16 )  
SCALE 1:100

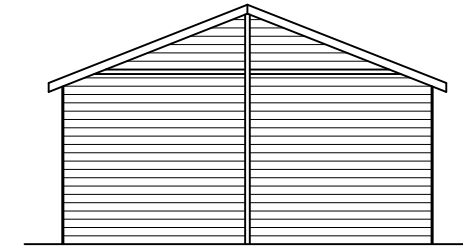

EXISTING  
REAR ELEVATION  
SCALE 1:100

C

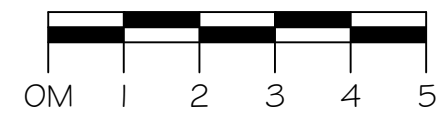

Scale 1:100  
Elevations/Plans

This drawing is the  
confidential & copyright  
property of Phil Smith and  
must not be copied,  
disclosed or used for any  
purpose without written  
consent.

Drawing Prepared By:  
PHIL SMITH  
7 Wolverdene Road  
Andover  
Hampshire  
SP10 2AX  
Telephone 01264 355530  
Mobile 07786601817  
E-mail phil.wolv@virgin.net

PROPOSED REPLACEMENT GARAGE  
at 15 DEACON ROAD  
KIMPTON  
Nr ANDOVER  
HAMPSHIRE  
SP11 8PB

Scale 1:100  
Date : 28th September 2023  
Drawing Number : PR5.639 SHT 1 of 3

D