


Solid magenta line indicates extent of existing 2m wide path
 Dashed magenta line indicates extent of proposed 3.5m wide path widening

Solid red line indicates extent of phase 2 development site boundary

Dashed yellow line indicates proposed phase 1 access road

Solid blue line indicates extent of phase 1 development site boundary

NOTES
 This drawing is the copyright © property of Hypostyle Designs Ltd - no copying or distribution of this drawing or any part thereof is permitted without prior written permission.
 Do not scale from this drawing. All existing dimensions to be checked on site prior to commencement of works or manufacturing of components. Any discrepancies to be brought to the attention of the architect - if in doubt, ask.
S.H.E. (safety health & environment information)
 1.
 2.
 3.
 Symbol indicates location & ref. no. of residual hazard/risk

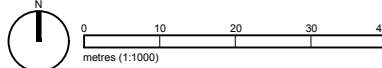

C	3.5m Footpath	MT	MT	21/04/23
B	Green hatch area removed	MT	MT	20/04/23
A	Phase 1 site access added. Additional notes added.	MT	MT	20/04/23
rev	amendment	by	checked	date

HYPOSTYLE Architects
 www.hypostyle.co.uk

Glasgow 49 St. Vincent Crescent G3 8NG
 T: 0141 204 4441 F: 0141 204 4897 E: glasgow@hypostyle.co.uk

Edinburgh 4 Sandport Place EH6 6EU
 T: 0131 555 0688 F: 0131 553 4450 E: edinburgh@hypostyle.co.uk

client	Wemyss Properties		
project	Industrial Units Hagmill Road Masterplan		
drawing	Site Plan Footpath Widening		
scale	1:1000	drawn	MT June 2021
size	A3	checked	MT June 2021
job reference	9351	drawing number	AL(0)061
		revision	C

01 Site Plan
 Scale: 1:1000 (A3)