


Job Ref: **S21331**
 Address: **Harden Grange, Bingley BD16 1AX**
 Project: **Conversion of grade II Listed Stable Block in to Residential**

Accommodation Schedule

Ap't No.	GF Area	FF Area	Total (sq.m)	Total sq.ft
1	106	62	168	1808
2	81	80	161	1733
3	95	94	189	2034
4	61	60	121	1302
5	60	85	145	1561
Total Combined Area			784	8439

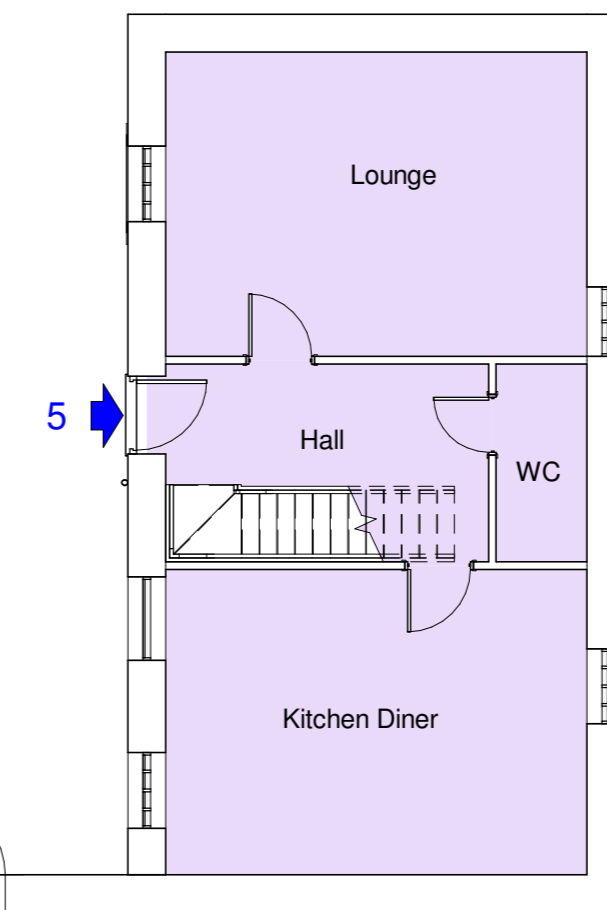

- D 30/05/23:- Planning submission [AB]
- C 01/06/2022:- Layouts amended to create 5 No. houses [IB]
- B 25/01/2022:- Layouts amended to create 3 new apartments [AB]
- A 29/09/2021:- First Issue [AB]

Revision	Description
Location	Stable Block Conversion
	Shabir Hussain
	Harden Grange
	Harden Road, Harden
	Bingley
	BD16 1AX
Title	
Proposed Ground Floor Plan	
Scale	
	1 : 100 @A2
Drawing No.	
S21331/ P21	Revision D

hello@spokelimited.co.uk tel: 0113 335 0975

SPOKE
 ARCHITECTURAL DESIGN

This drawing is copyright and shall not be reproduced without permission of Spoke Architectural Limited. Do not scale from this drawing, use figured dimensions only. It is the Contractors responsibility to check all dimensions on site. This drawing is to be read in conjunction with all Structural Engineers' drawings. It is the Contractors responsibility to ensure compliance with Building Regulations. This drawing is to be read in conjunction with all Spoke's relevant drawings and schedules.

Proposed Ground Floor Plan
 1 : 100