

SIDE ELEVATIONS

EAVES 1760 mm
RIDGE 2400 mm


END ELEVATION

DOOR 1980 mm

DOOR 580 mm

2555 mm

2040 mm

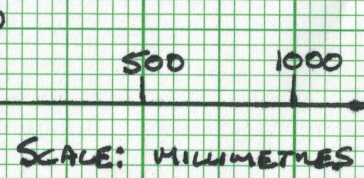

PLAN

SWALLOW KINGFISHER
THE WOOD GREENHOUSE