


Revision
E
DRAWING No. A02 I / I 27/BR/02

DO NOT SCALE DIMENSIONS FROM DRAWING

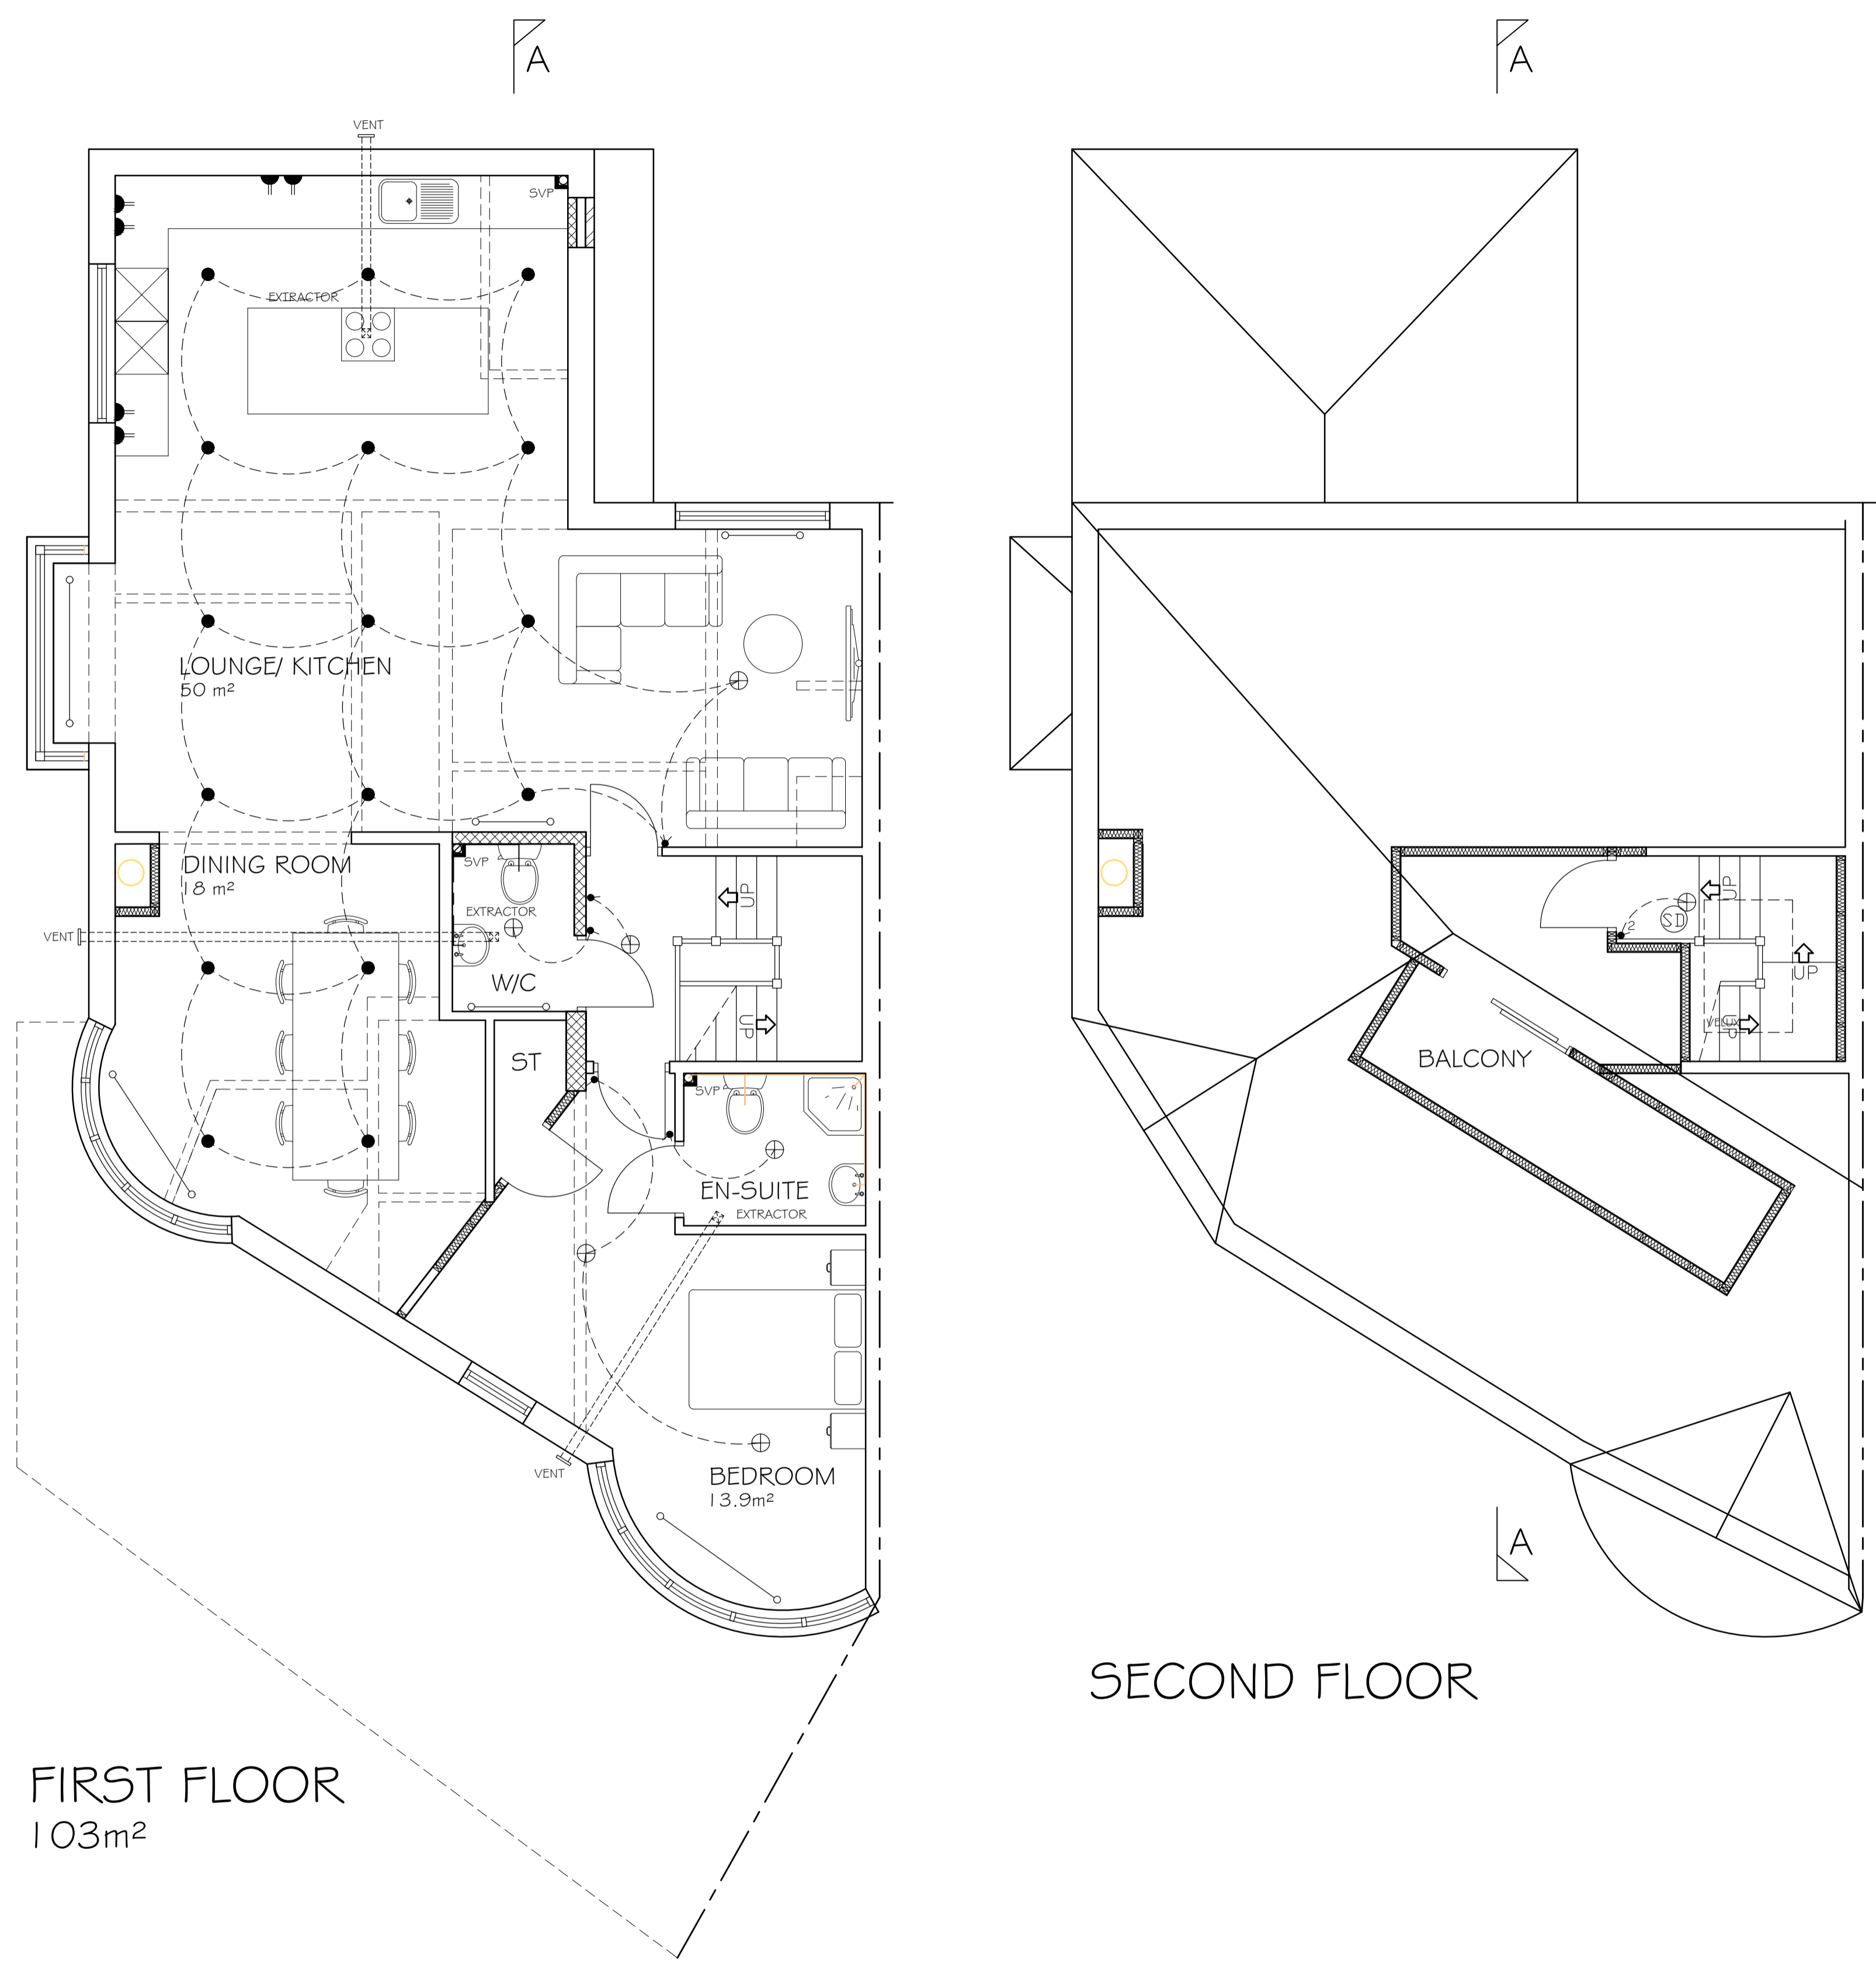

FIRST FLOOR
103m²

SECOND FLOOR

NOTES

1. ALL DIMENSIONS ARE IN MILLIMETRES.
2. DO NOT SCALE FROM THIS DRAWING.
3. THIS DRAWING IS TO BE READ IN CONJUNCTION WITH ALL OTHER RELATED DRAWINGS AND DOCUMENTS. THE USER SHOULD CONSULT THE DRAWING ISSUE REGISTER FOR DETAILS.
4. THE CONTRACTOR IS TO CHECK AND VERIFY ALL DIMENSIONS ON SITE PRIOR TO COMMENCEMENT OF CONSTRUCTION WORKS.
5. THE ENGINEER/ARCHITECT SHOULD BE CONTACTED IMMEDIATELY IF THE ASSUMPTIONS USED IN THE DESIGN AND DRAWING PREPARATION DIFFER TO THAT FOUND ON SITE.

ELECTRICAL KEY

- ⊕ LOW VOLTAGE SPOTLIGHTS (CEILING MOUNTED NOT RECESSED)
- ⊕ PENDENT TYPE LIGHT FITTING
- ⊕ FULL CORD
- ⊕ LIGHT SWITCH (ONE WAY)
- ⊕ LIGHT SWITCH (TWO WAY)
- ⊕ SINGLE SWITCHED SOCKET (LOW LEVEL)
- ⊕ DOUBLE SWITCHED SOCKET (LOW LEVEL)
- ⊕ SINGLE SWITCHED SOCKET (HIGH LEVEL)
- ⊕ DOUBLE SWITCHED SOCKET (HIGH LEVEL)
- ⊕ FUSED OUTLET
- ⊕ COOKER CONTROL UNIT
- ⊕ T.V. AERIAL SOCKET
- ⊕ SHAVER POINT
- ⊕ EXTRACT FAN
- ⊕ GAS POINT
- ⊕ BATTERY BACK UP, ALL ALARMS INTERLINKED.
- ⊕ FIRE BLANKET
- ⊕ FLOURESCENT TYPE LIGHT FITTING
- ⊕ DENOTES BSJ389 INTER LINKED MAINS OPERATED SMOKE ALARM WITH BATTERY BACK UP
- ⊕ INTER LINKED MAINS OPERATED HEAT DETECTOR
- ⊕ DENOTES ESCAPE WINDOW
- ⊕ DENOTES BS6206 SAFETY GLASS
- ⊕ DENOTES OBSCURED GLASS
- ⊕ DENOTES EXPANSION JOINT REFER TO DETAIL
- ⊕ DENOTES WIND POST POSITION
- ⊕ DENOTES 1 HR. FIRE DOOR. FITTED WITH SELF CLOSERS & INTUMESCENT STRIP
- ⊕ DENOTES 1/2 HR. FIRE DOOR. FITTED WITH SELF CLOSERS & INTUMESCENT STRIP

- ⊕ DENOTES LINE OF STEELWORK OVER
- ⊕ DENOTES STRUCTURAL WALL IN CONCRETE BLOCK
- ⊕ DENOTES STRUCTURAL WALL IN BRICK
- ⊕ DENOTES NON STRUCTURAL STUD WALL
- ⊕ DENOTES INSULATION

KEY TO DETAIL

- ⊕ DENOTES DETAIL NUMBER
- ⊕ DENOTES DRAWING NUMBER

Rev.	Amendments	Date	By
E	client amendments for new planning app	28-09-23	JCH
D	Client amendments	10-08-23	DDH
C	structural amendments	24-04-23	JCH
B	minor amendments	21-04-23	JCH
A	minor amendments	25-01-23	JCH

Keystone Design Associates Ltd.
 Registered Office
 Development House
 281 Church Street
 Blackpool
 FY1 3PB
 Tel. No. 01253 649040
 Fax. No. 01253 752901
 Email : info@keystonedesign.co.uk

PROJECT ADDRESS
 CLIFF HEAD GUEST HOUSE, 174 QUEENS PROMENADE
 BLACKPOOL, LANCASHIRE

PROJECT TITLE
 LOFT CONVERSION & CHANGE OF USE

DRAWING TITLE
 PROPOSED LOWER GROUND & UPPER GROUND FLOOR

Client	MR RENE SCAEFER	Scales	1:50@A1
Drawn	JCH	Checked	Date 24-01-23

DRAWING No.	A02 I / I 27/BR/02	Revision	E
-------------	--------------------	----------	---

THIS DRAWING & CONTENTS ARE THE PROPERTY OF KEYSTONE DESIGN ASSOC LTD. UNAUTHORISED REPRODUCTION OF THE WHOLE OR ANY PART THERE OF INFRINGES COPYRIGHT AND MAY LEAD TO PROSECUTION OF CIVIL PROCEEDINGS.
 H:\Documents\Drawings\2021\Queens Promenade 174