



# PROPOSED ELEVATIONS

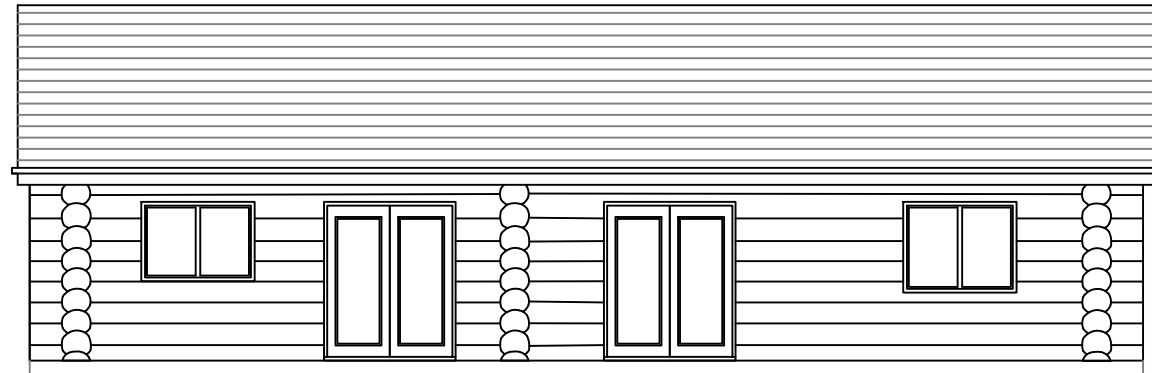


Front Elevation

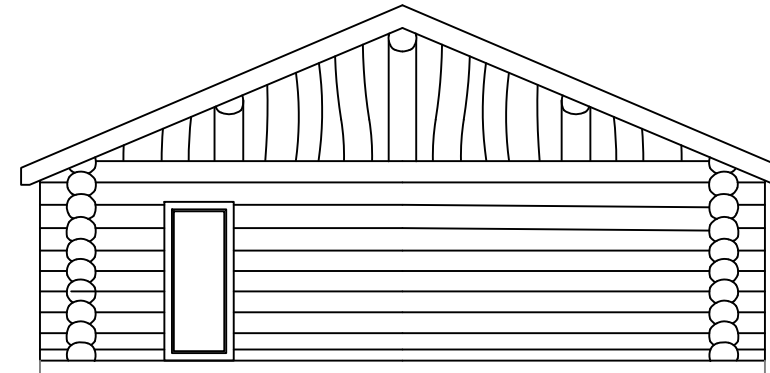


Side Elevation


- Material List:  
 Timber log walls  
 Tiled roof to match surrounding area  
 Aluminium doors  
 Aluminium windows  
 Waney edge cladding to gable ends

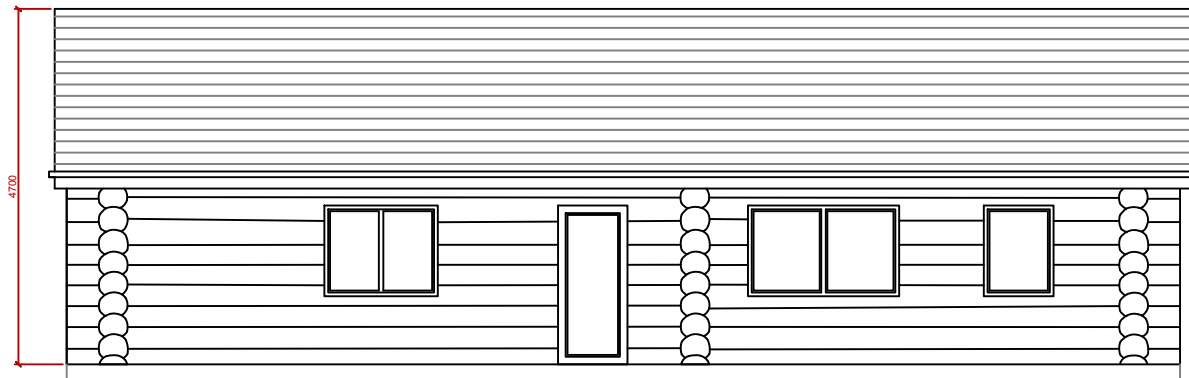

Rear Elevation

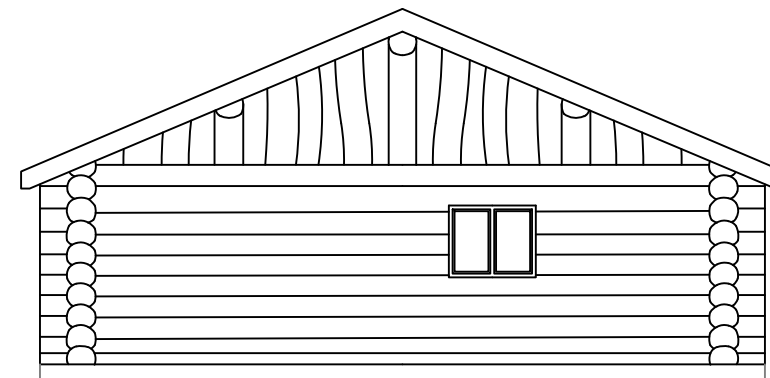

Side Elevation

 <b>BRITISH LOG CABINS</b>	TITLE	SITE ADDRESS	SCALE	NOTES
	BLC - JA - ELV	Cefn Farm, Deytheur Llansantffraid, Powys, SY22 6TF	1:100 @ A3	
	REVISION	DATE	ACCEPTED	
	D	03.09.20		
CLIENT	ISSUED BY	COPYRIGHT BLC LIMITED 2020 COMPANY REG #6973672 LOWERWOOD VIEW, BUSHMOOR, CHURCH STRETTON, SY7 8DW		
Jane Astley	DW			

