

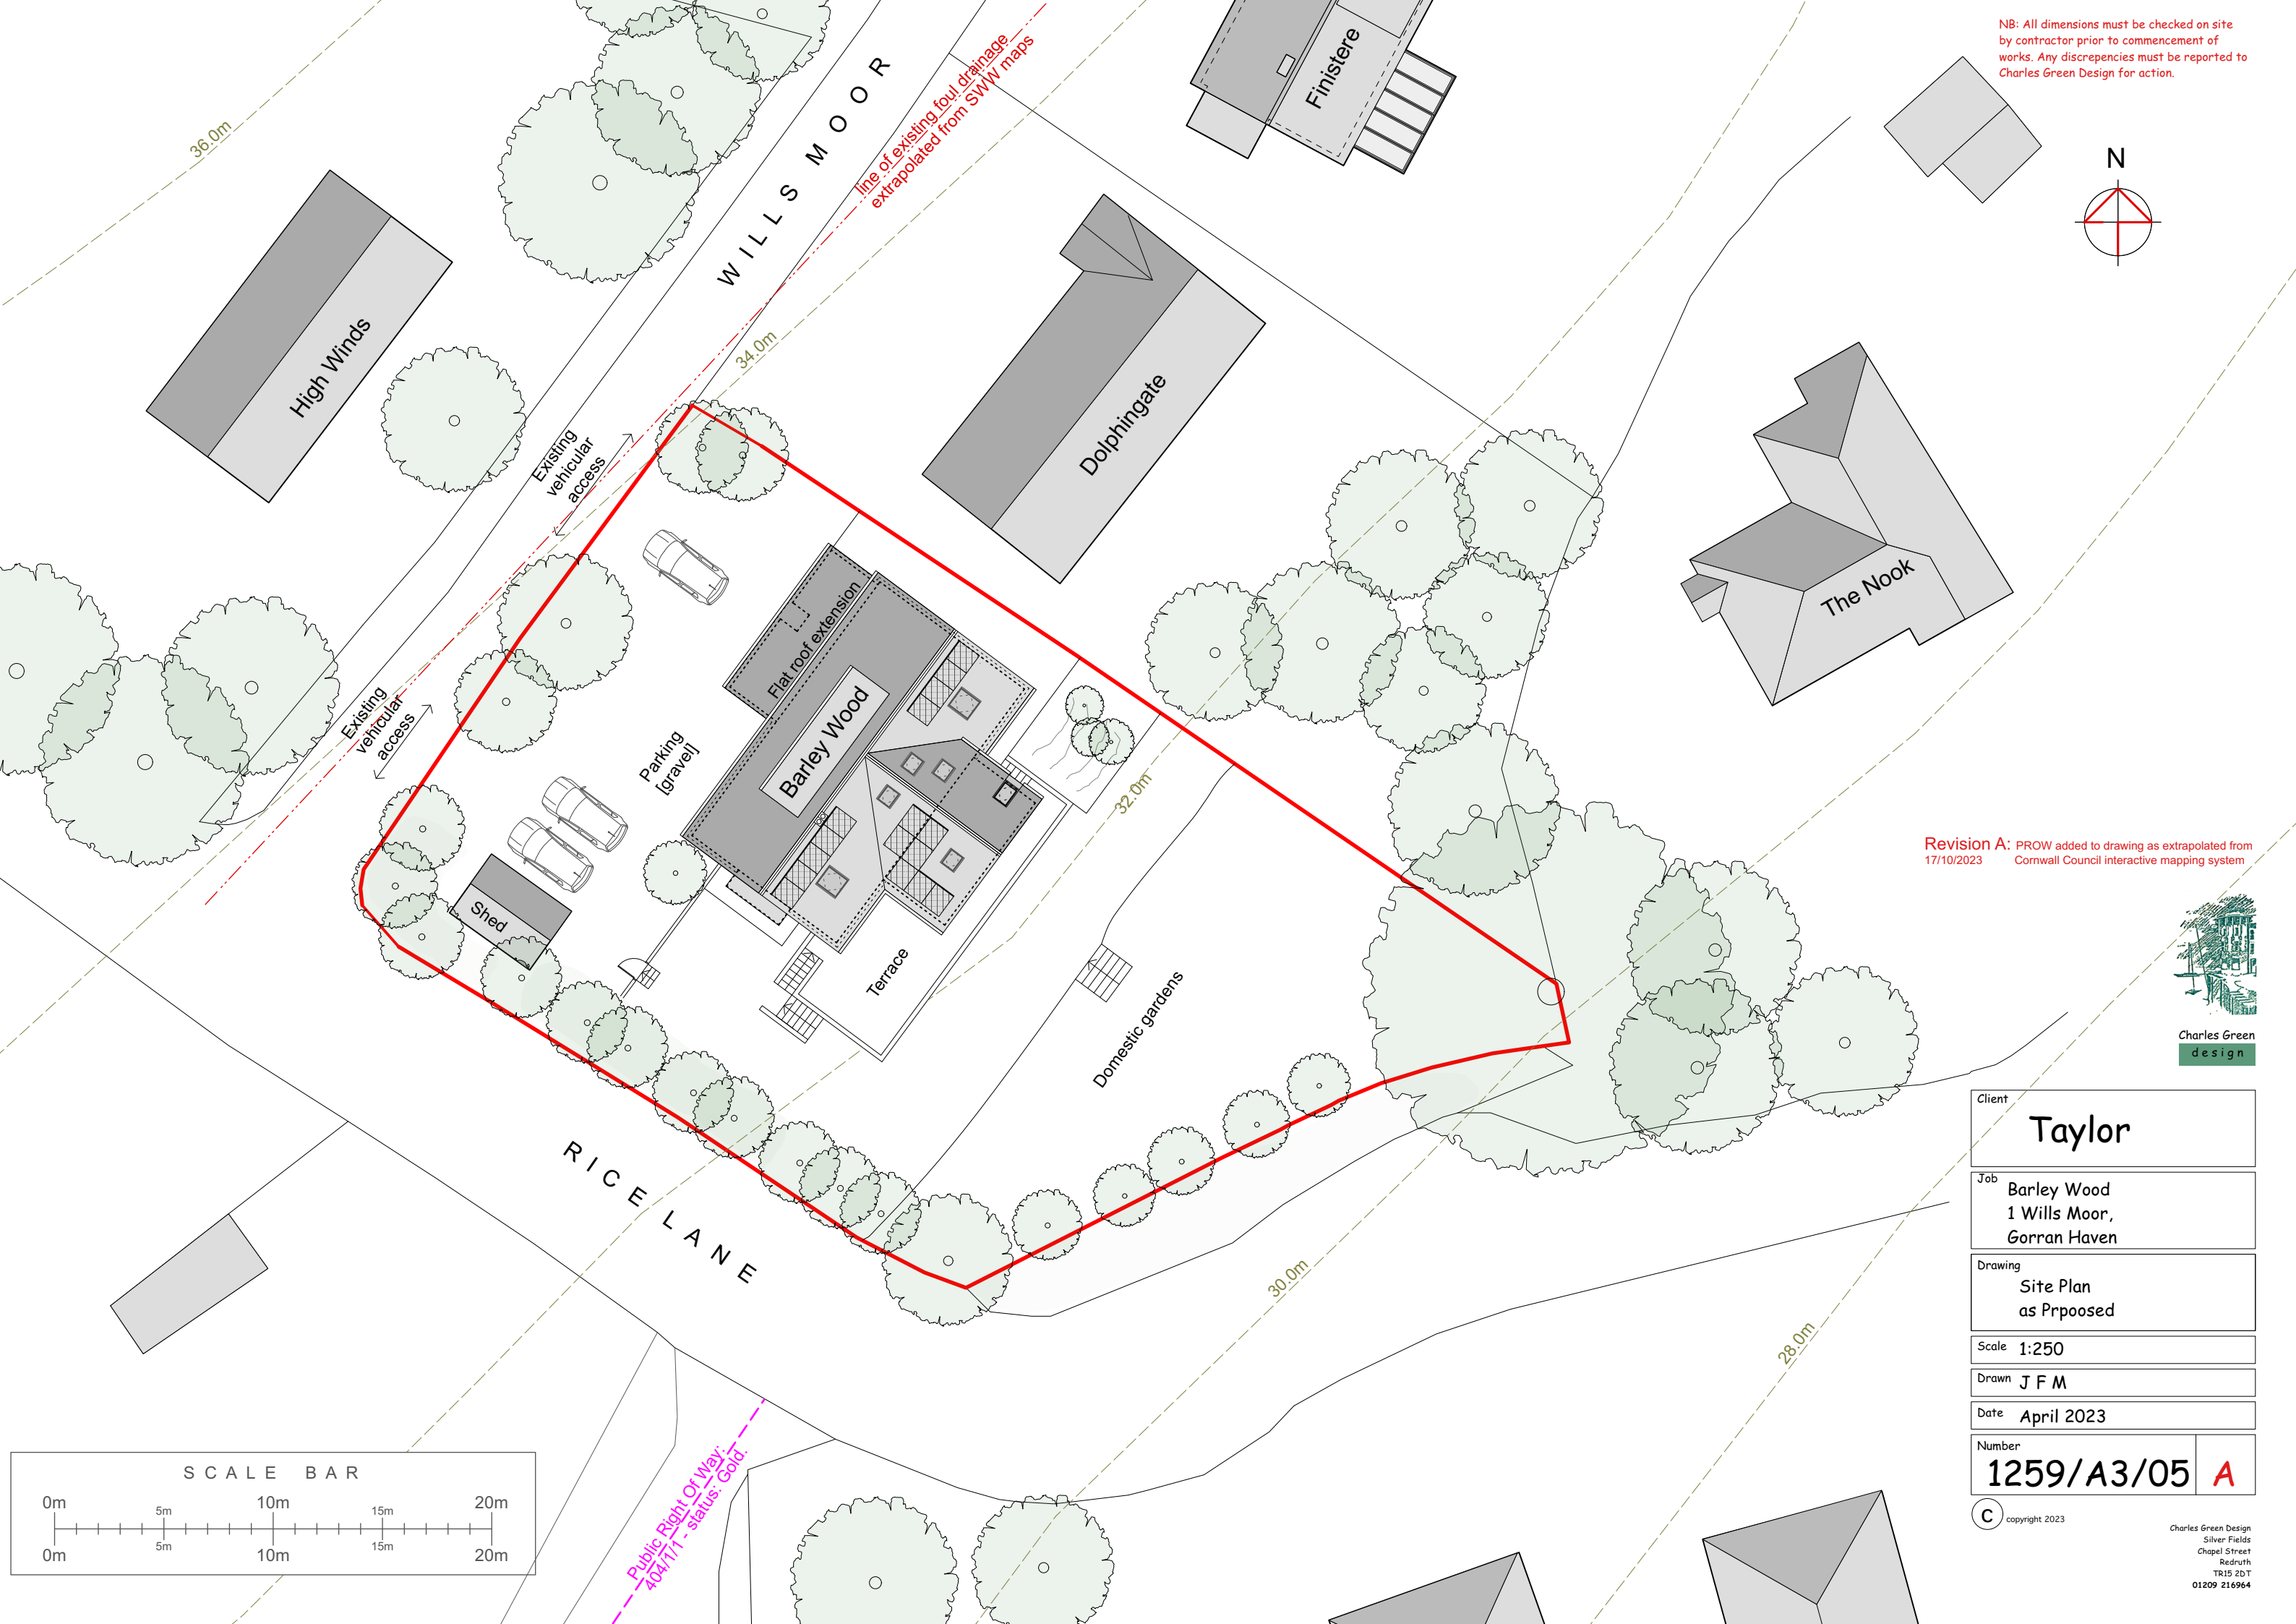


NB: All dimensions must be checked on site by contractor prior to commencement of works. Any discrepancies must be reported to Charles Green Design for action.

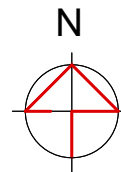

line of existing foul drainage extrapolated from SWW maps

Revision A: PROW added to drawing as extrapolated from 17/10/2023 Cornwall Council interactive mapping system

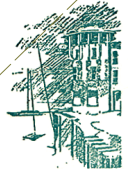


Charles Green design

Client	Taylor
Job	Barley Wood 1 Wills Moor, Gorran Haven
Drawing	Site Plan as Proposed
Scale	1:250
Drawn	J F M
Date	April 2023
Number	1259/A3/05 A

© copyright 2023

Charles Green Design
Silver Fields
Chapel Street
Redruth
TR15 2BT
01209 216964

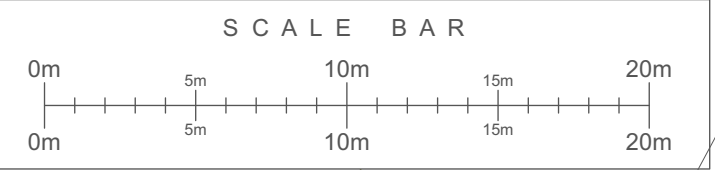

Public Right Of Way:
4041/11 - status: Gold.