



NB: All dimensions must be checked on site by contractor prior to commencement of works. Any discrepancies must be reported to Charles Green Design for action.

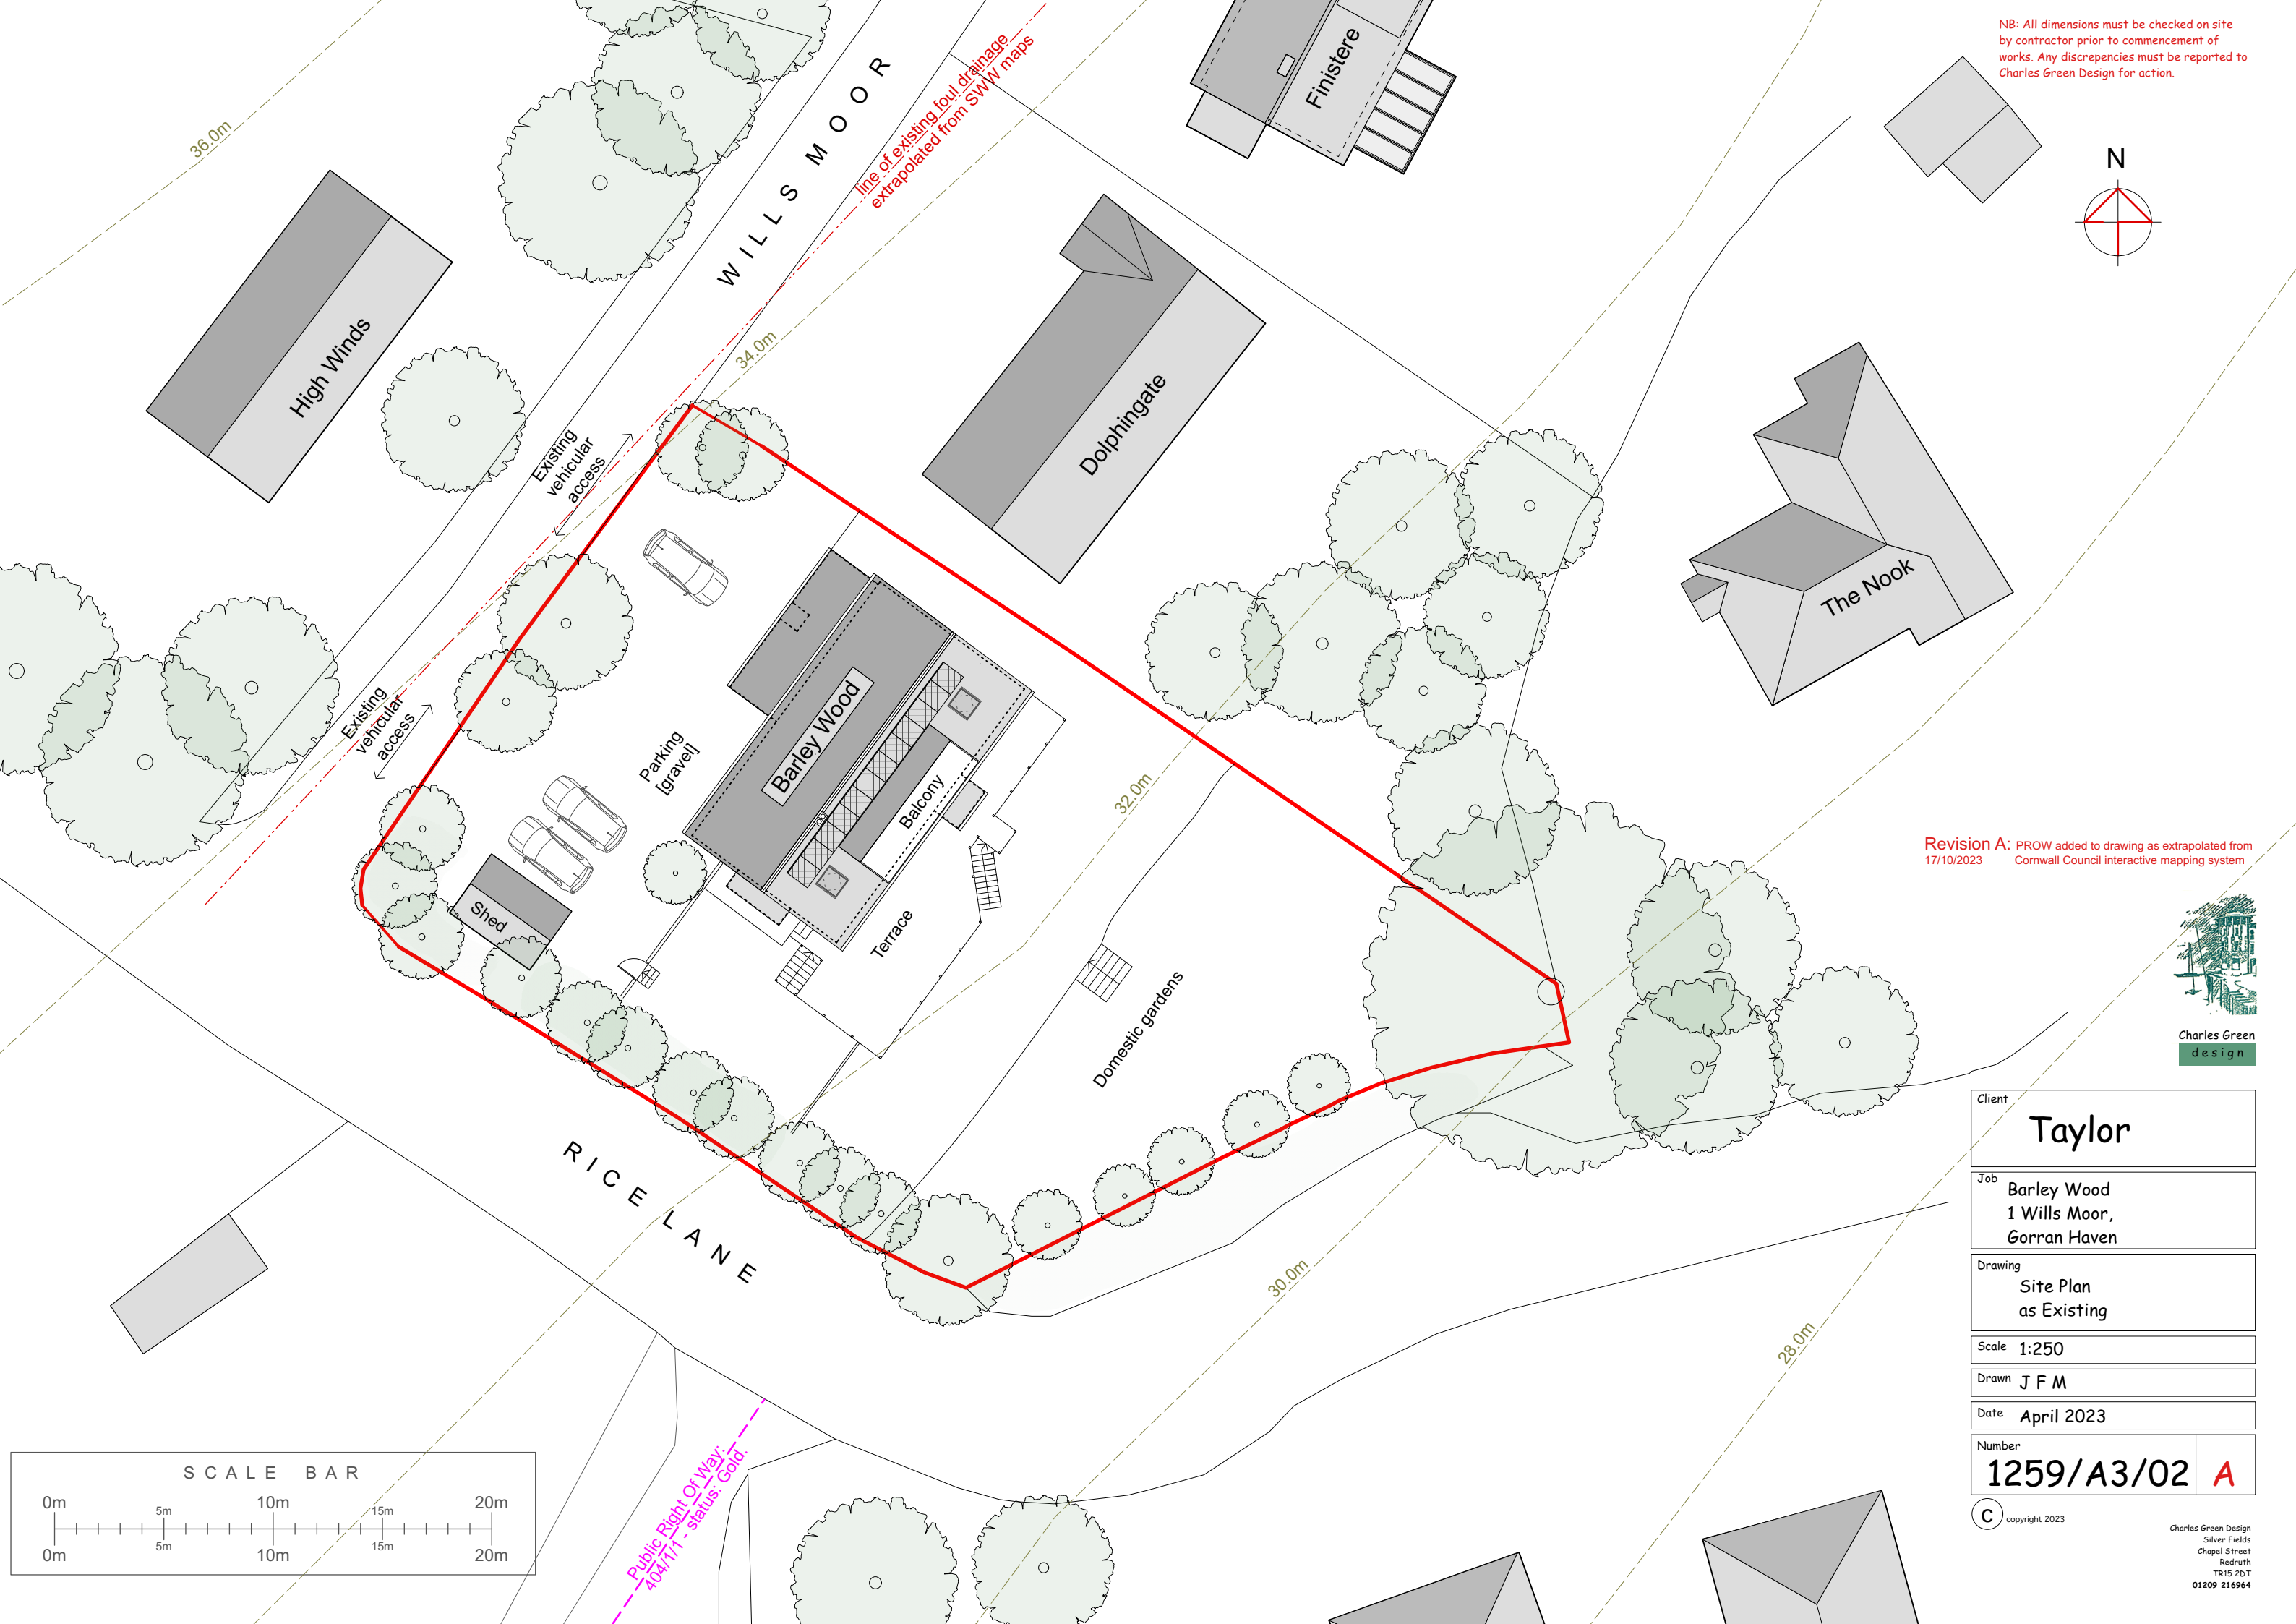


Revision A: PROW added to drawing as extrapolated from 17/10/2023 Cornwall Council interactive mapping system

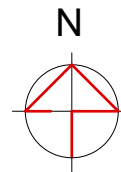

Client	Taylor
Job	Barley Wood 1 Wills Moor, Gorran Haven
Drawing	Site Plan as Existing
Scale	1:250
Drawn	J F M
Date	April 2023
Number	1259/A3/02 A

© copyright 2023

Charles Green Design
Silver Fields
Chapel Street
Redruth
TR15 2BT
01209 216964

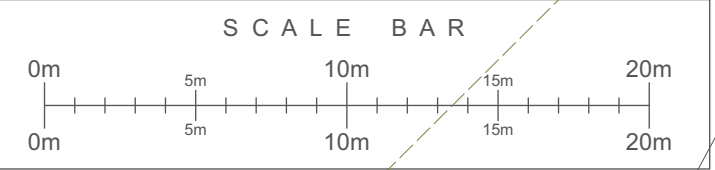

Public Right Of Way:
404171 - status: Gold.

line of existing foul drainage
extrapolated from SWW maps