




Pigeon Mesh

75 x 12.5 stainless steel mesh as used to protect stained glass windows with a thicker rod at the perimeter
 Hinged at top and lockable at bottom for access. All coated with black finish.

Panel Reference	high	wide		items
Type A	300	2400	hinged	14
Type B	300	1750	hinged	4
Type C	300	1050	hinged	4
Type D	300	775	hinged	4
Type E	500	500	fixed	4

Type E: for the angled corners, panel notched to fit over the horizontal beam below the hip.

Templates to be made on site prior to fabrication.

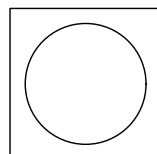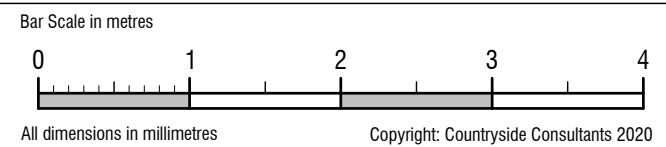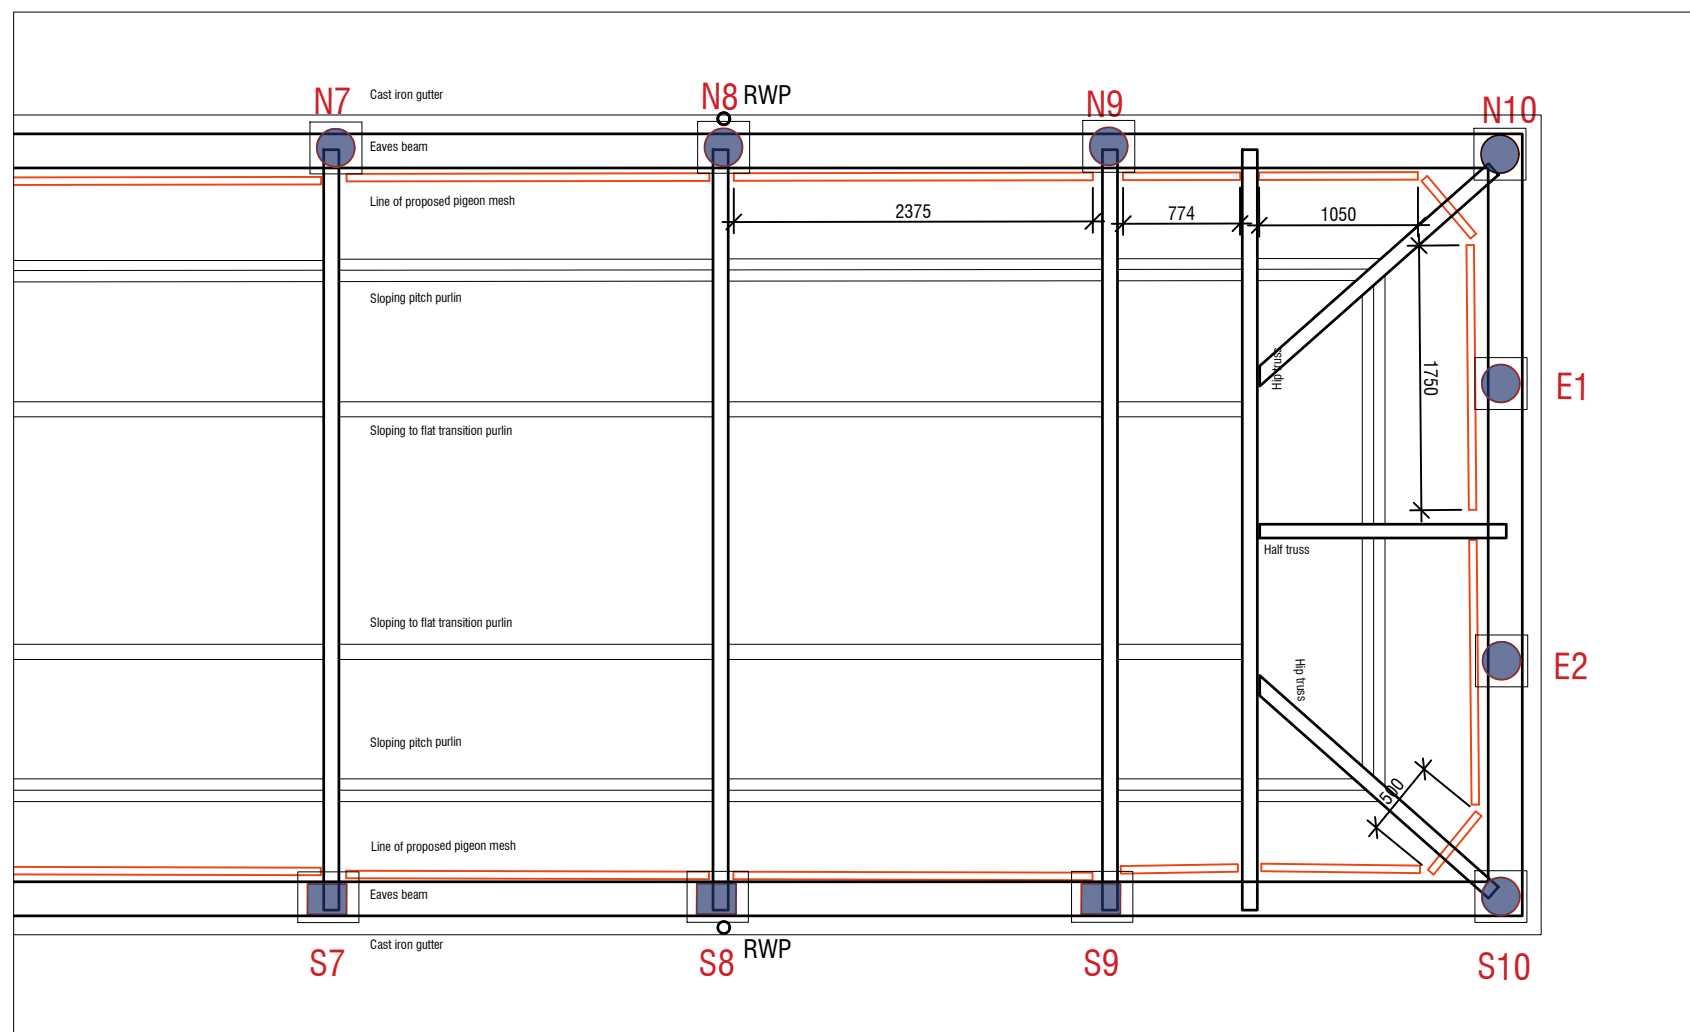

Countryside Consultants
 Architects & Planners
 Townhead, Alston, Cumbria. CA9 3SL Tel: 01434 381906
 www.countryside-consultants.co.uk

THE SHAMBLES MARKET, HEXHAM, NE46 1XQ
CONSERVATION CONTRACT
 Job no: 2317 JULY 2023

PIGEON MESH DETAIL
 Dwg no: D1
 1:10 & 1:50 at A3