


FRONT ELEVATION 1:100

FIT NEW WPC WINDOW & BLOCK UP EXTRA GARAGE DOOR - FACINGS TO MATCH EXIST

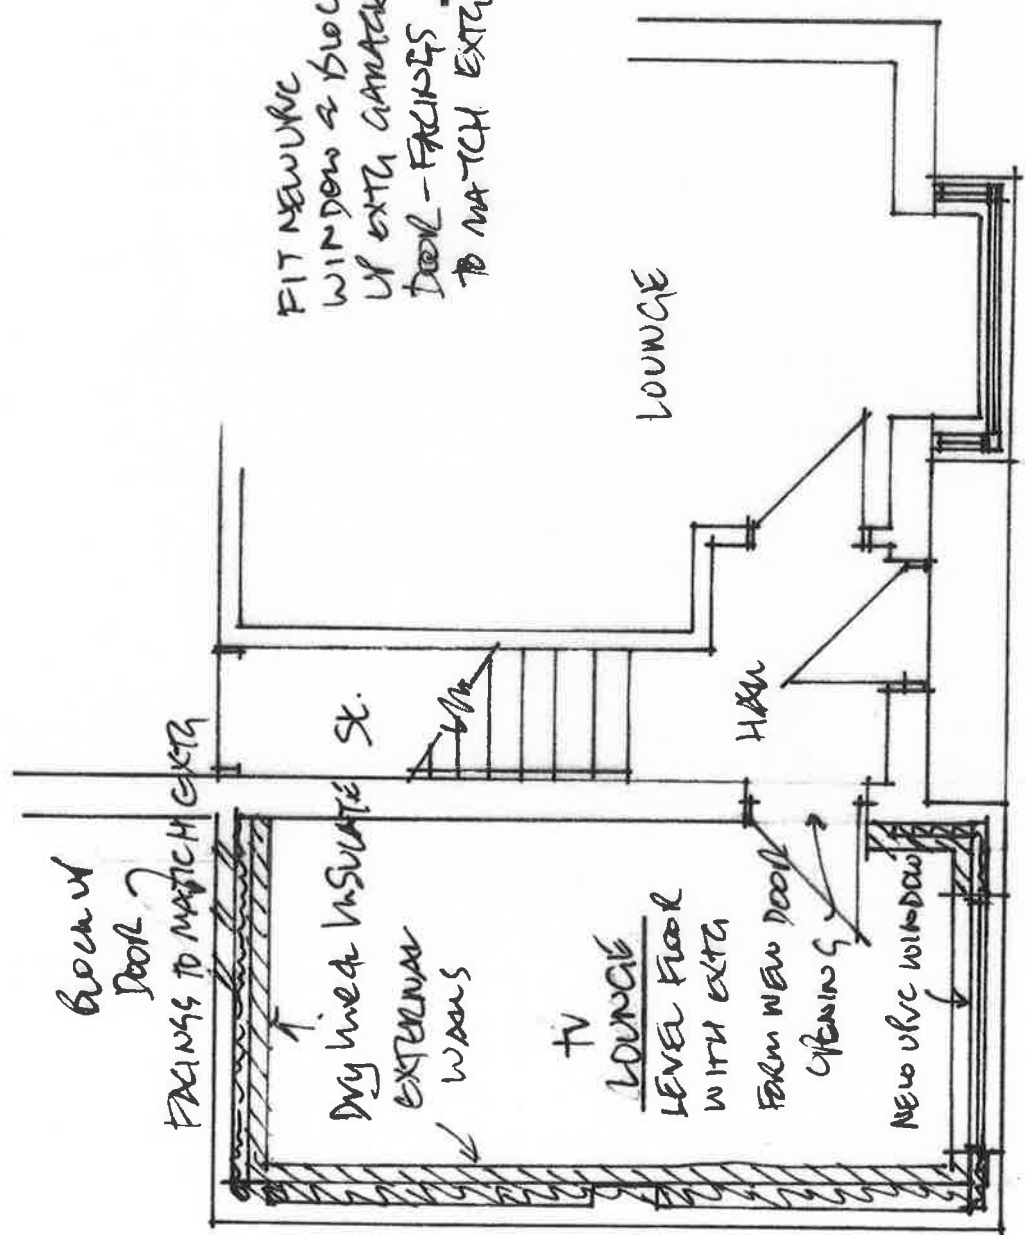

GROUND DOOR TO MATCH EXIST

FRAGS TO MATCH EXIST

Dry line INSULATE ST. EXTERNAL WALLS

TV LOUNGE LEVEL FLOOR WITH EXTRA

FORM NEW DOOR OPENING

NEW WPC WINDOW

LOUNGE

KITCH

GROUND FLOOR PLAN 1:50

PROPOSED GARAGE CONVERSION
AT NO 11 MASTLES CLOSE

INGRAM BARNWICK TS17 0QY

FOR MISS J SERRECCCHIA.

SEPT 2023

DWG NO 2.