


Elevation 1

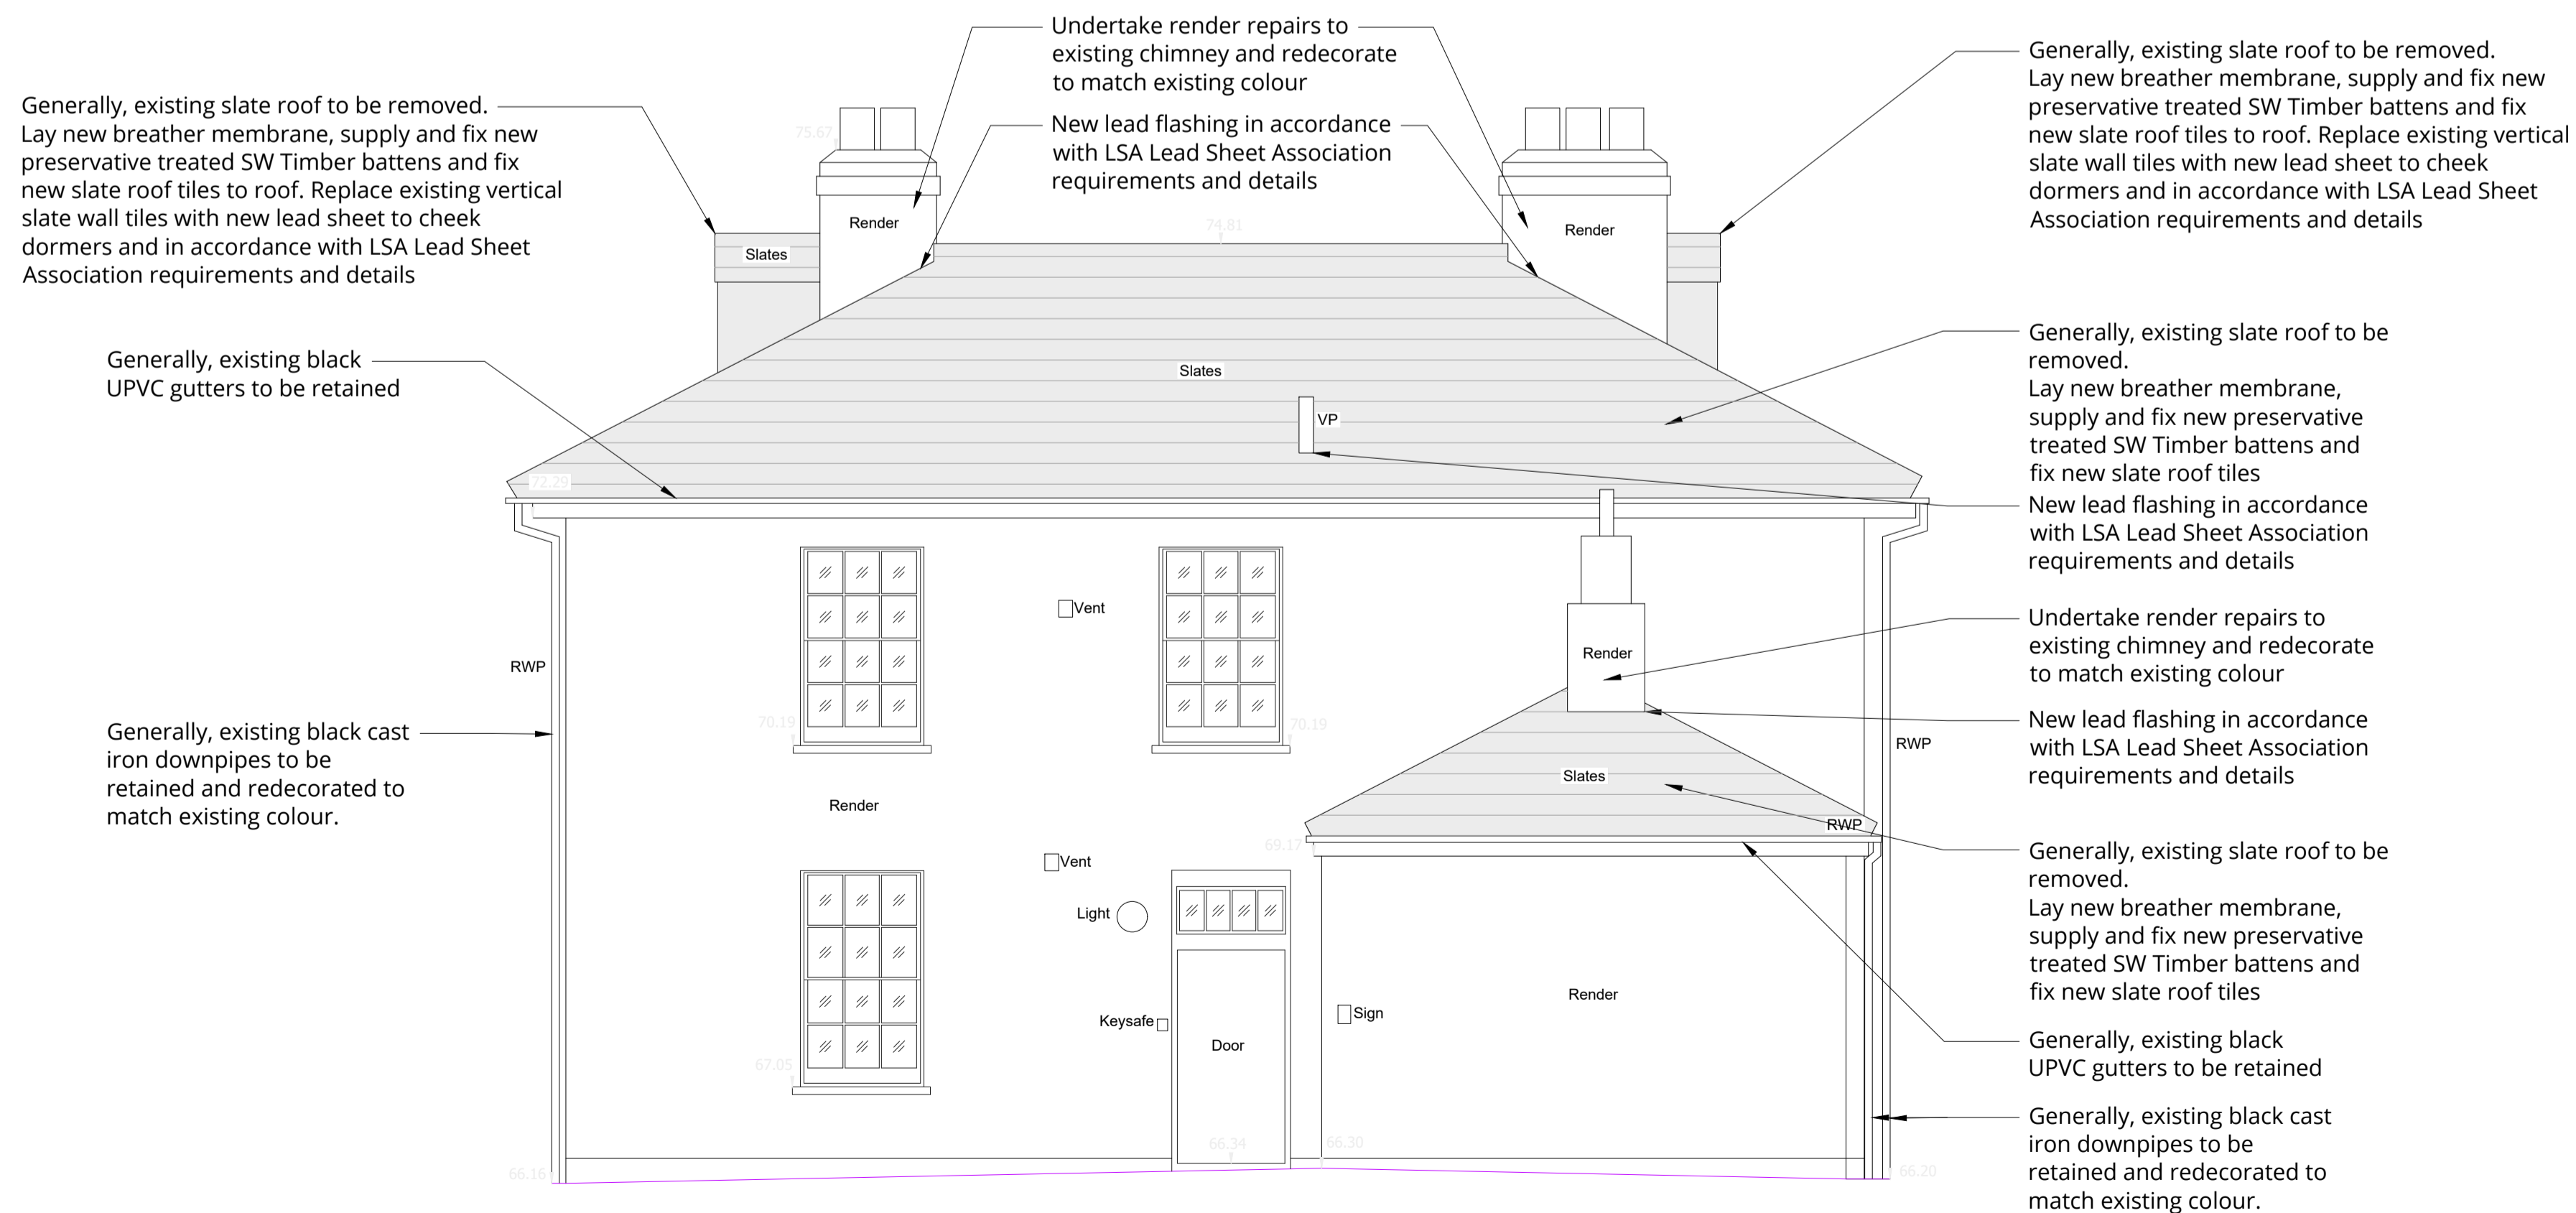

Drawing Status: **PLANNING and LBC**

Rev	Description	Date	By

Barker MAJESTY HOUSE, AVENUE WEST
SKYLINE 120, BRAINTREE
ESSEX, CM77 7AA
T: 01279 647111
W: www.barker-associates.co.uk
E: mail@barker-associates.co.uk

Client: **HARLOW COUNCIL**

Project Title: **RE-ROOFING WORKS TO A GRADE II LB
THE GEORGIAN HOUSE 7, 8 & 9,
NETTESWELLBURY FARM, HARLOW, ESSEX, CM18 6BW**

Drawing Title: **PROPOSED ELEVATIONS**

Drawn	Checked	Scale	Date
JM	-	1:50 @ A1	12/10/2023

ARCHITECTURAL

Drawing Number	Status	Revision
P23925-BA-ZZ-XX-DR-A-4100	S4	P01

Project No: P23-0925